


SIGN OFF:


ODD

JH

5/12/2023 5:18:46 PM

A100

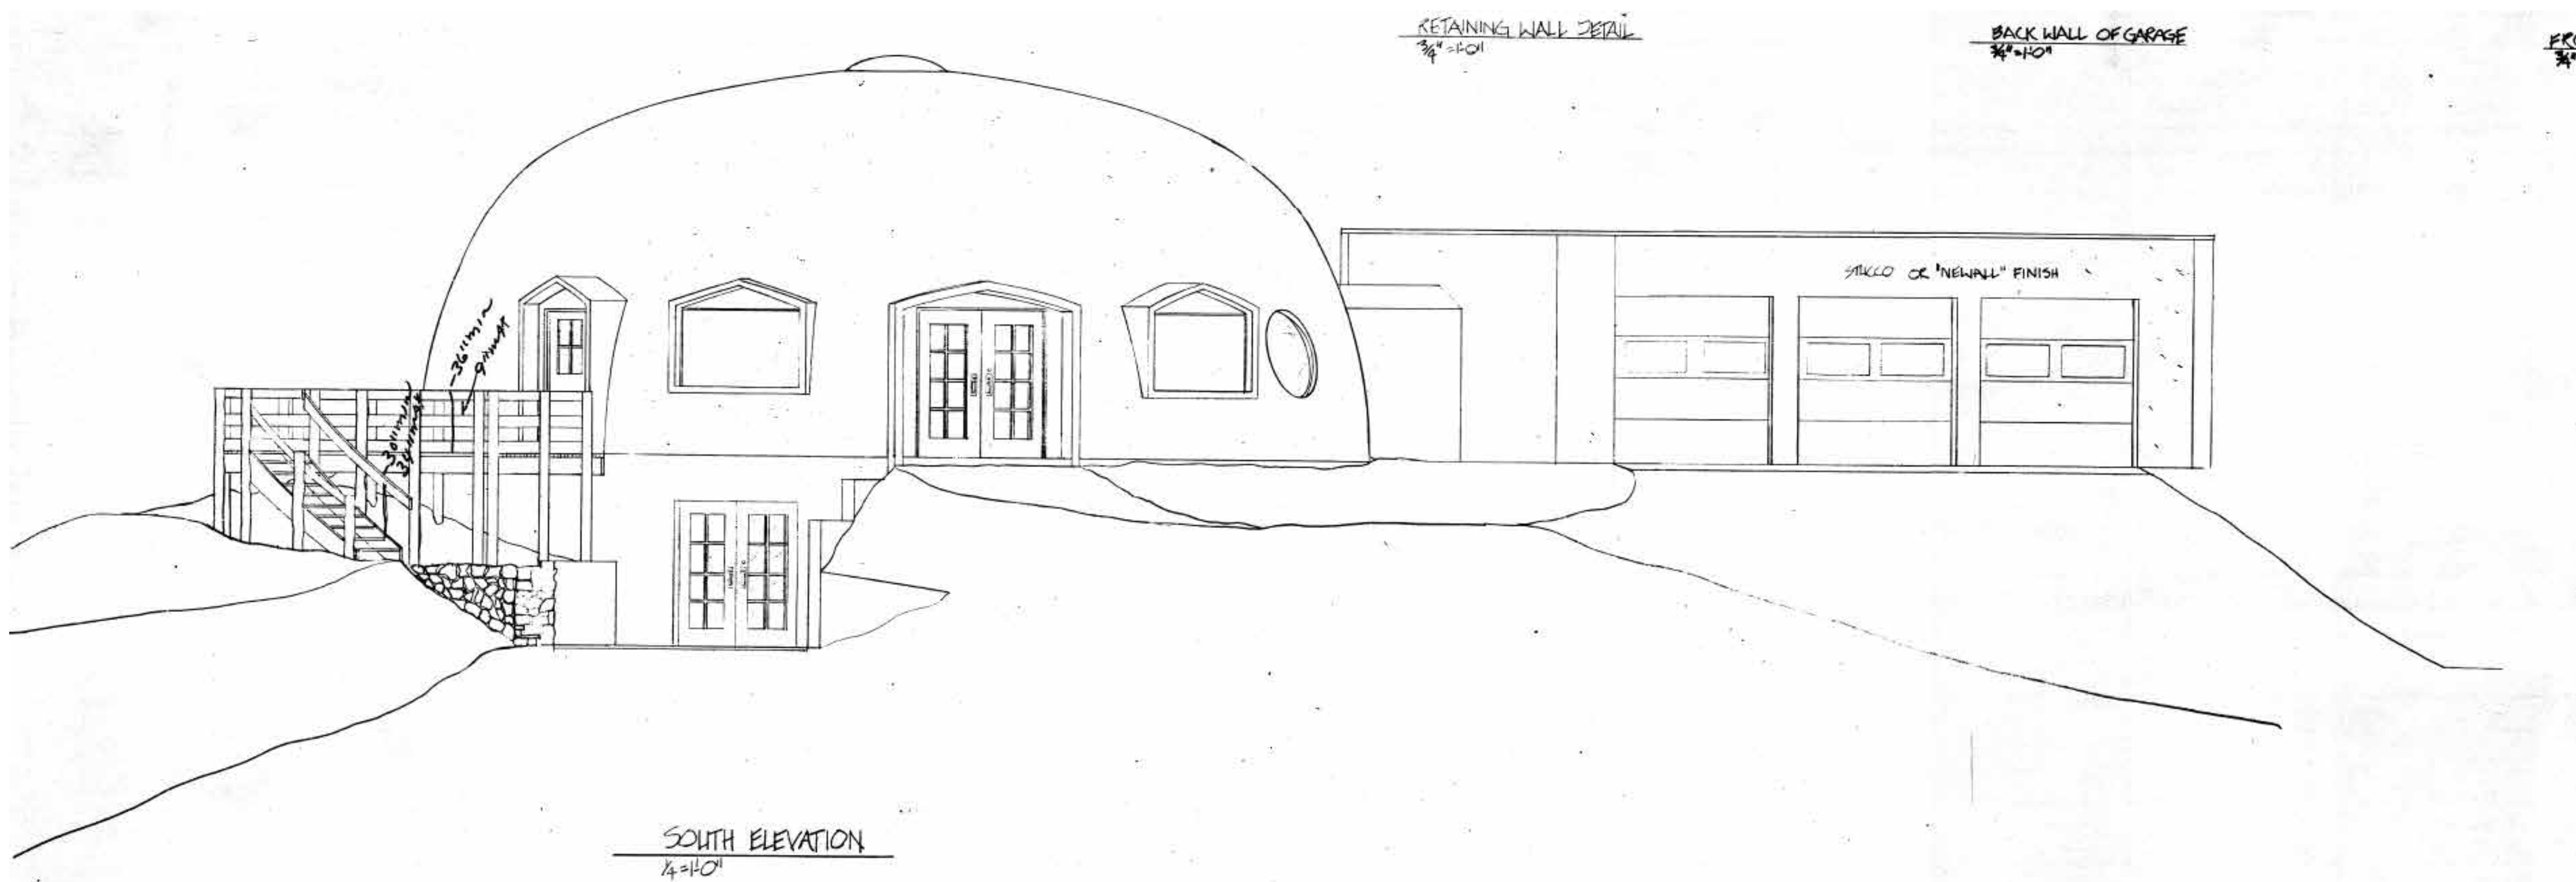

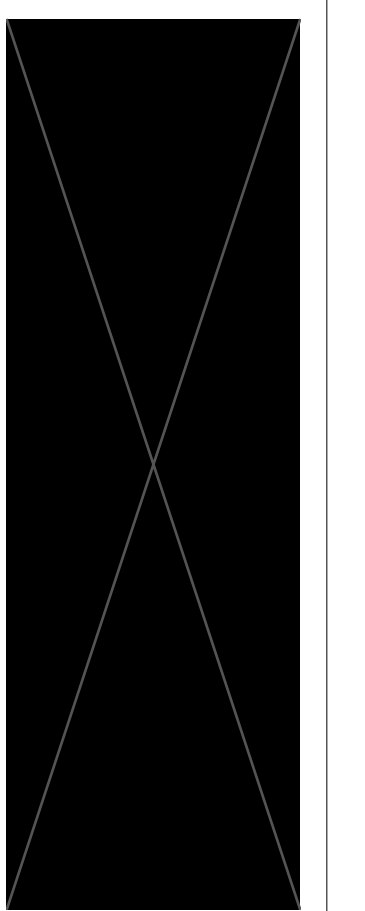

SIGN OFF:  
ODD  
JH  
5/12/2023 5:18:47 PM

OWNER INFORMATION

OWNER: [REDACTED]

PROPERTY DESCRIPTION

ADDRESS: [REDACTED]  
PARCEL NUMBER: [REDACTED]  
ZONING: [REDACTED]  
HISTORICAL: [REDACTED]  
LANDMARK: [REDACTED]

DESIGN FIRM

[REDACTED]

ZONING

ZONE DISTRICT: A-2  
SINGLE FAMILY  
RESIDENTIAL [REDACTED]

ZONE LOT AREA: [REDACTED]

STRUCTURE FOOTPRINT = 4,182 SQFT  
EXISTING PRIMARY FINISHED AREA ABOVE  
GROUND: 2,558 SQFT  
FINISHED AREA BELOW  
GROUND: 1,624 SQFT

CODE REFERENCE

[REDACTED]  
2018 INTERNATIONAL RESIDENTIAL CODE (IRC)  
2018 INTERNATIONAL ENERGY CONSERVATION  
CODE (IECC)  
METHOD OF COMPLIANCE: PRESCRITVIVE PATH


CONSTRUCTION TYPE OF BUILDING: GEODESIC  
DOME  
OCUPANCY CLASSIFICATION: U  
NUMBER OF STORIES: [REDACTED]  
HEIGHT OF BUILING: [REDACTED]

GENERAL NOTES:


- 1 - [REDACTED]
- 2 - ALL INTERIOR DIMENSIONS ARE FROM DRYWALL TO DRYWALL
- 3 - LANDSCAPE NOT TO SCALE

PROJECT DESCRIPTION:


DRAFT EXISTING HOME.  
[REDACTED]

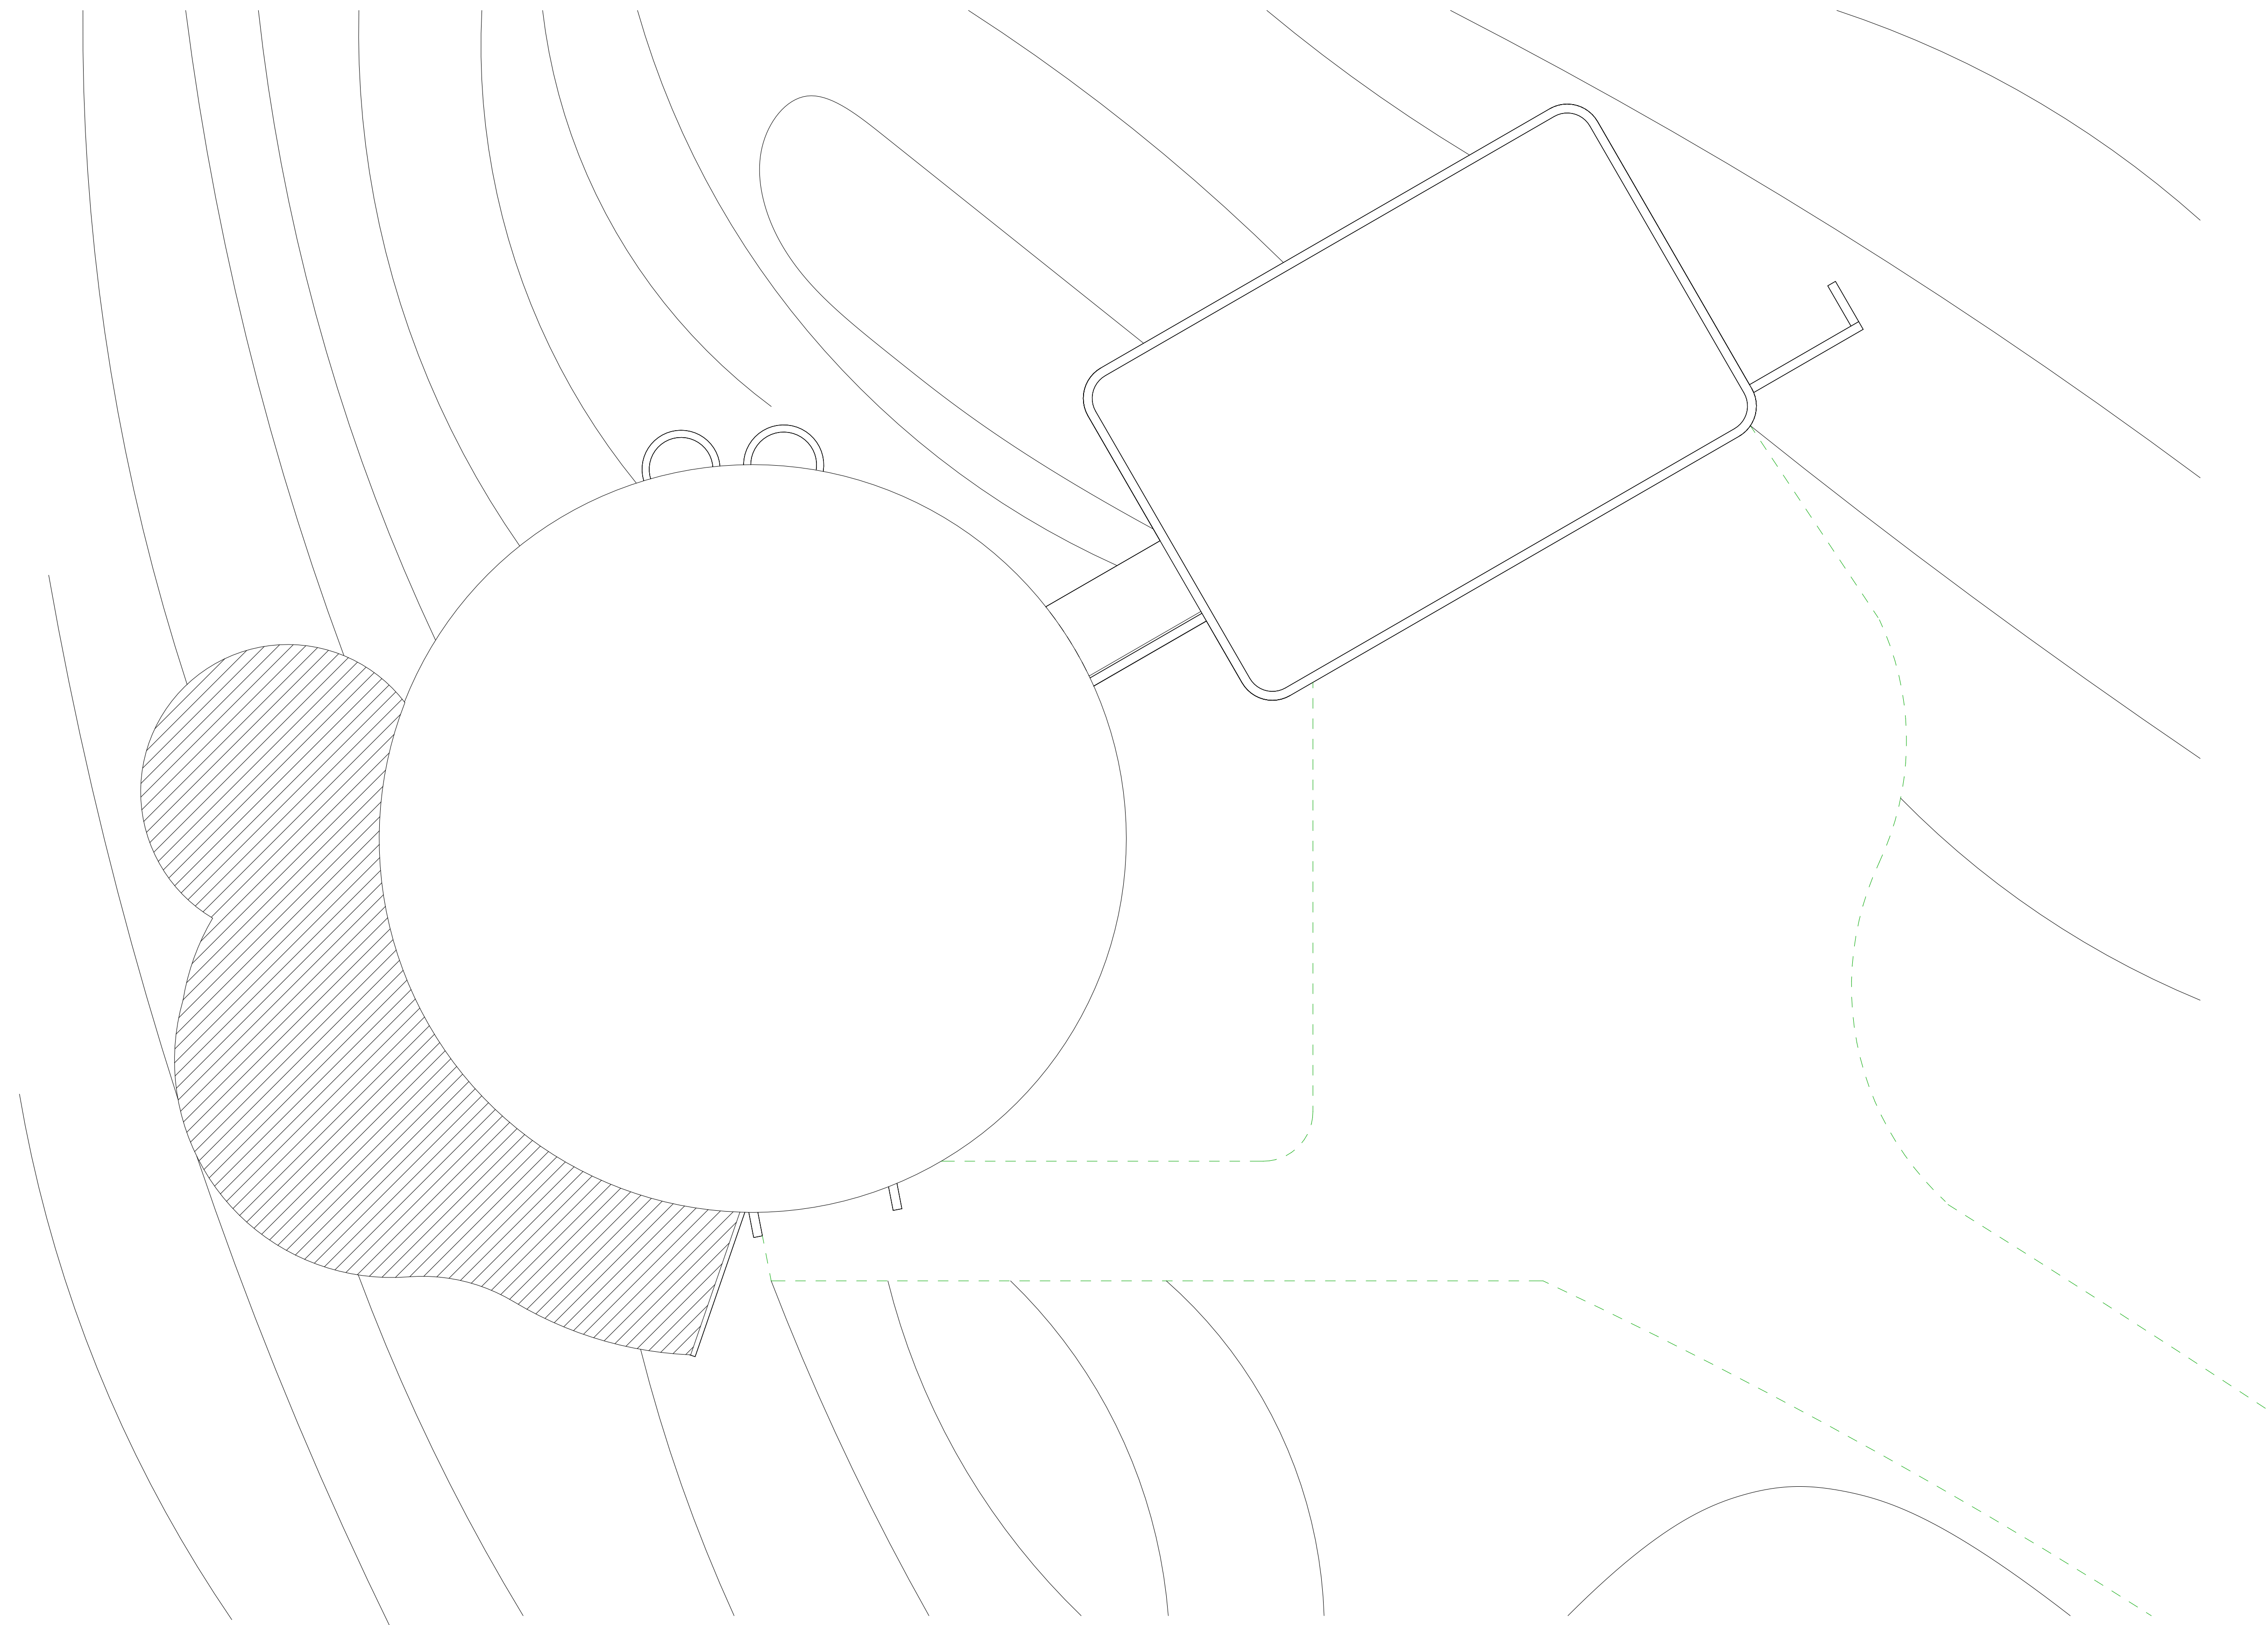


1 Site  
3/16" = 1'-0"

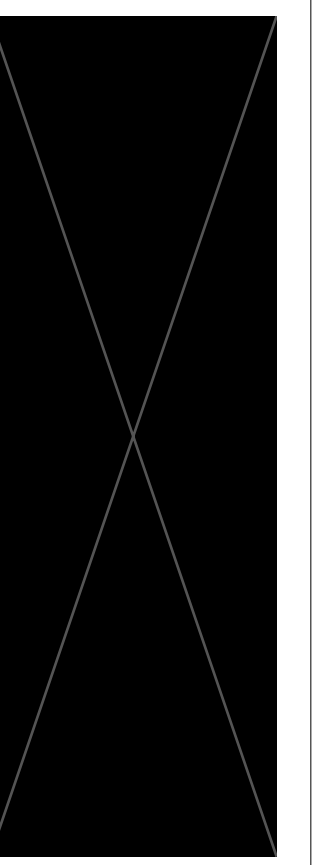

SIGN OFF:  
 ODD  
 JH  
 5/12/2023 5:18:48 PM

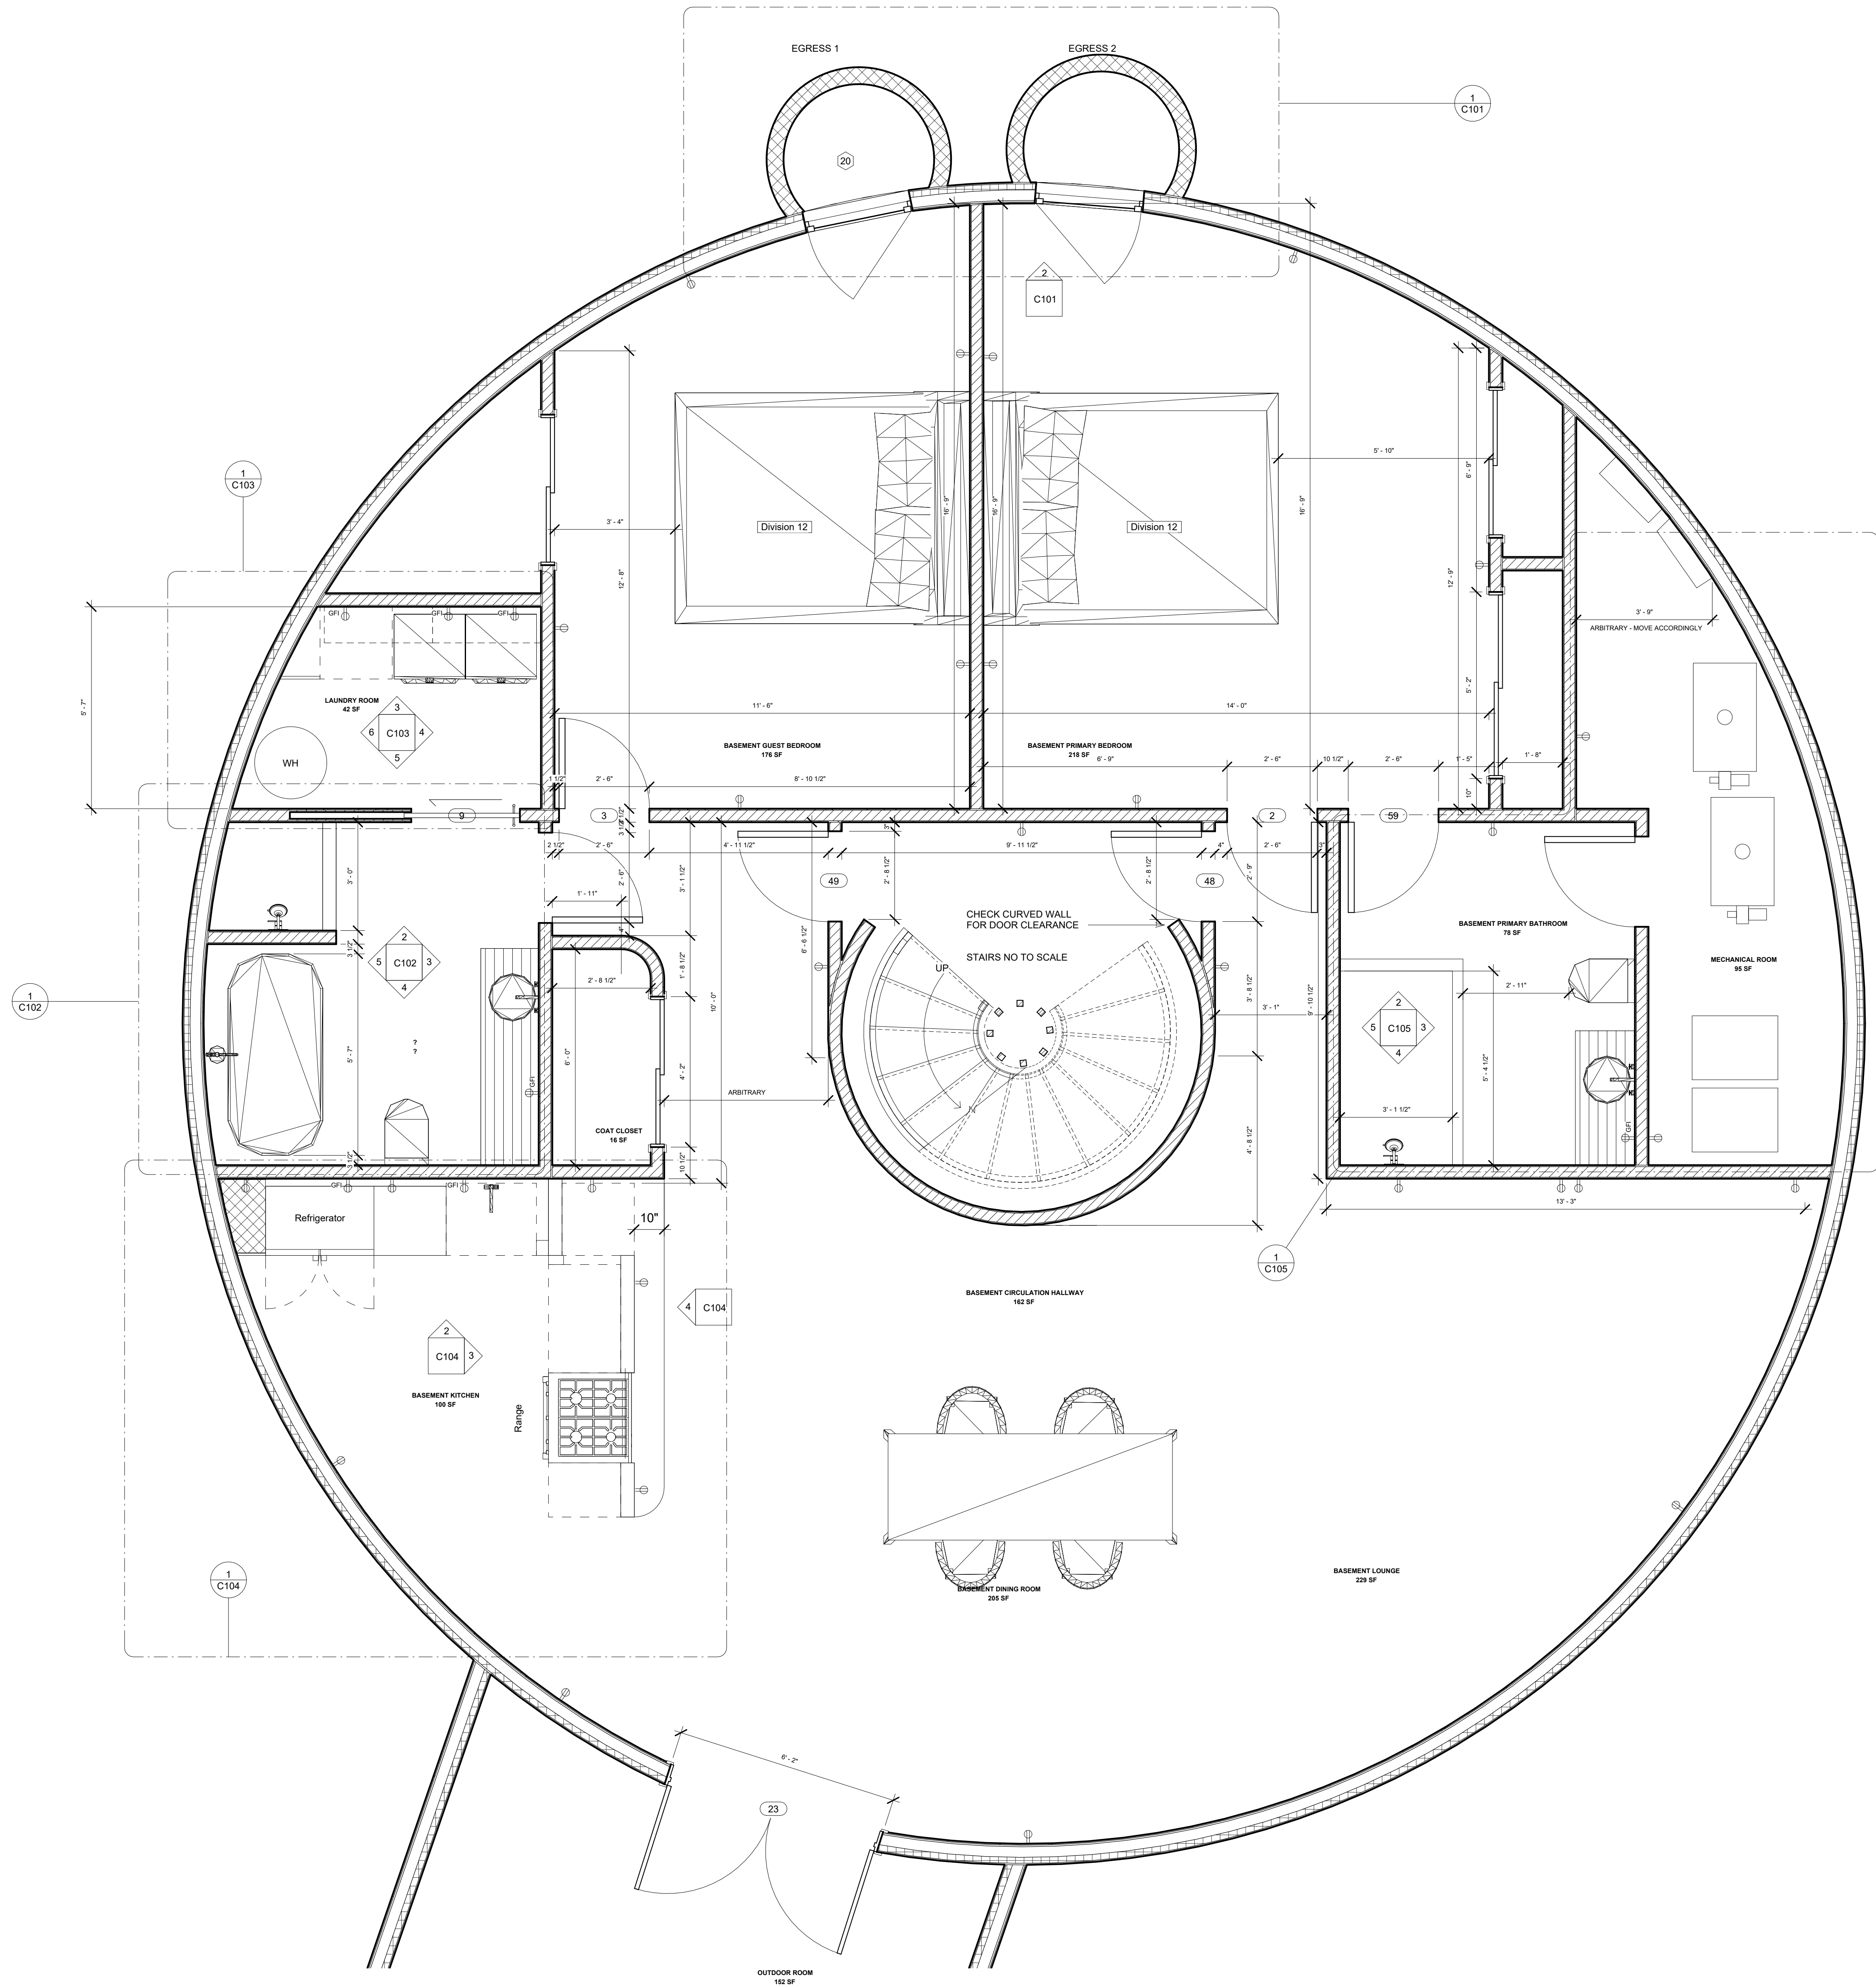


1 BASEMENT  
 1/2" = 1'-0"

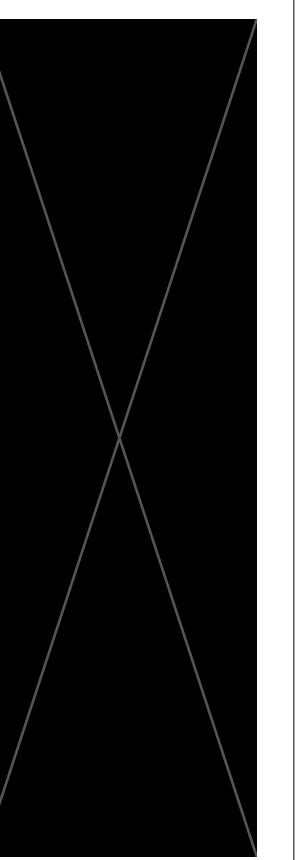


SIGN OFF:  
 ODD  
 JH  
 5/12/2023 5:18:49 PM


A103

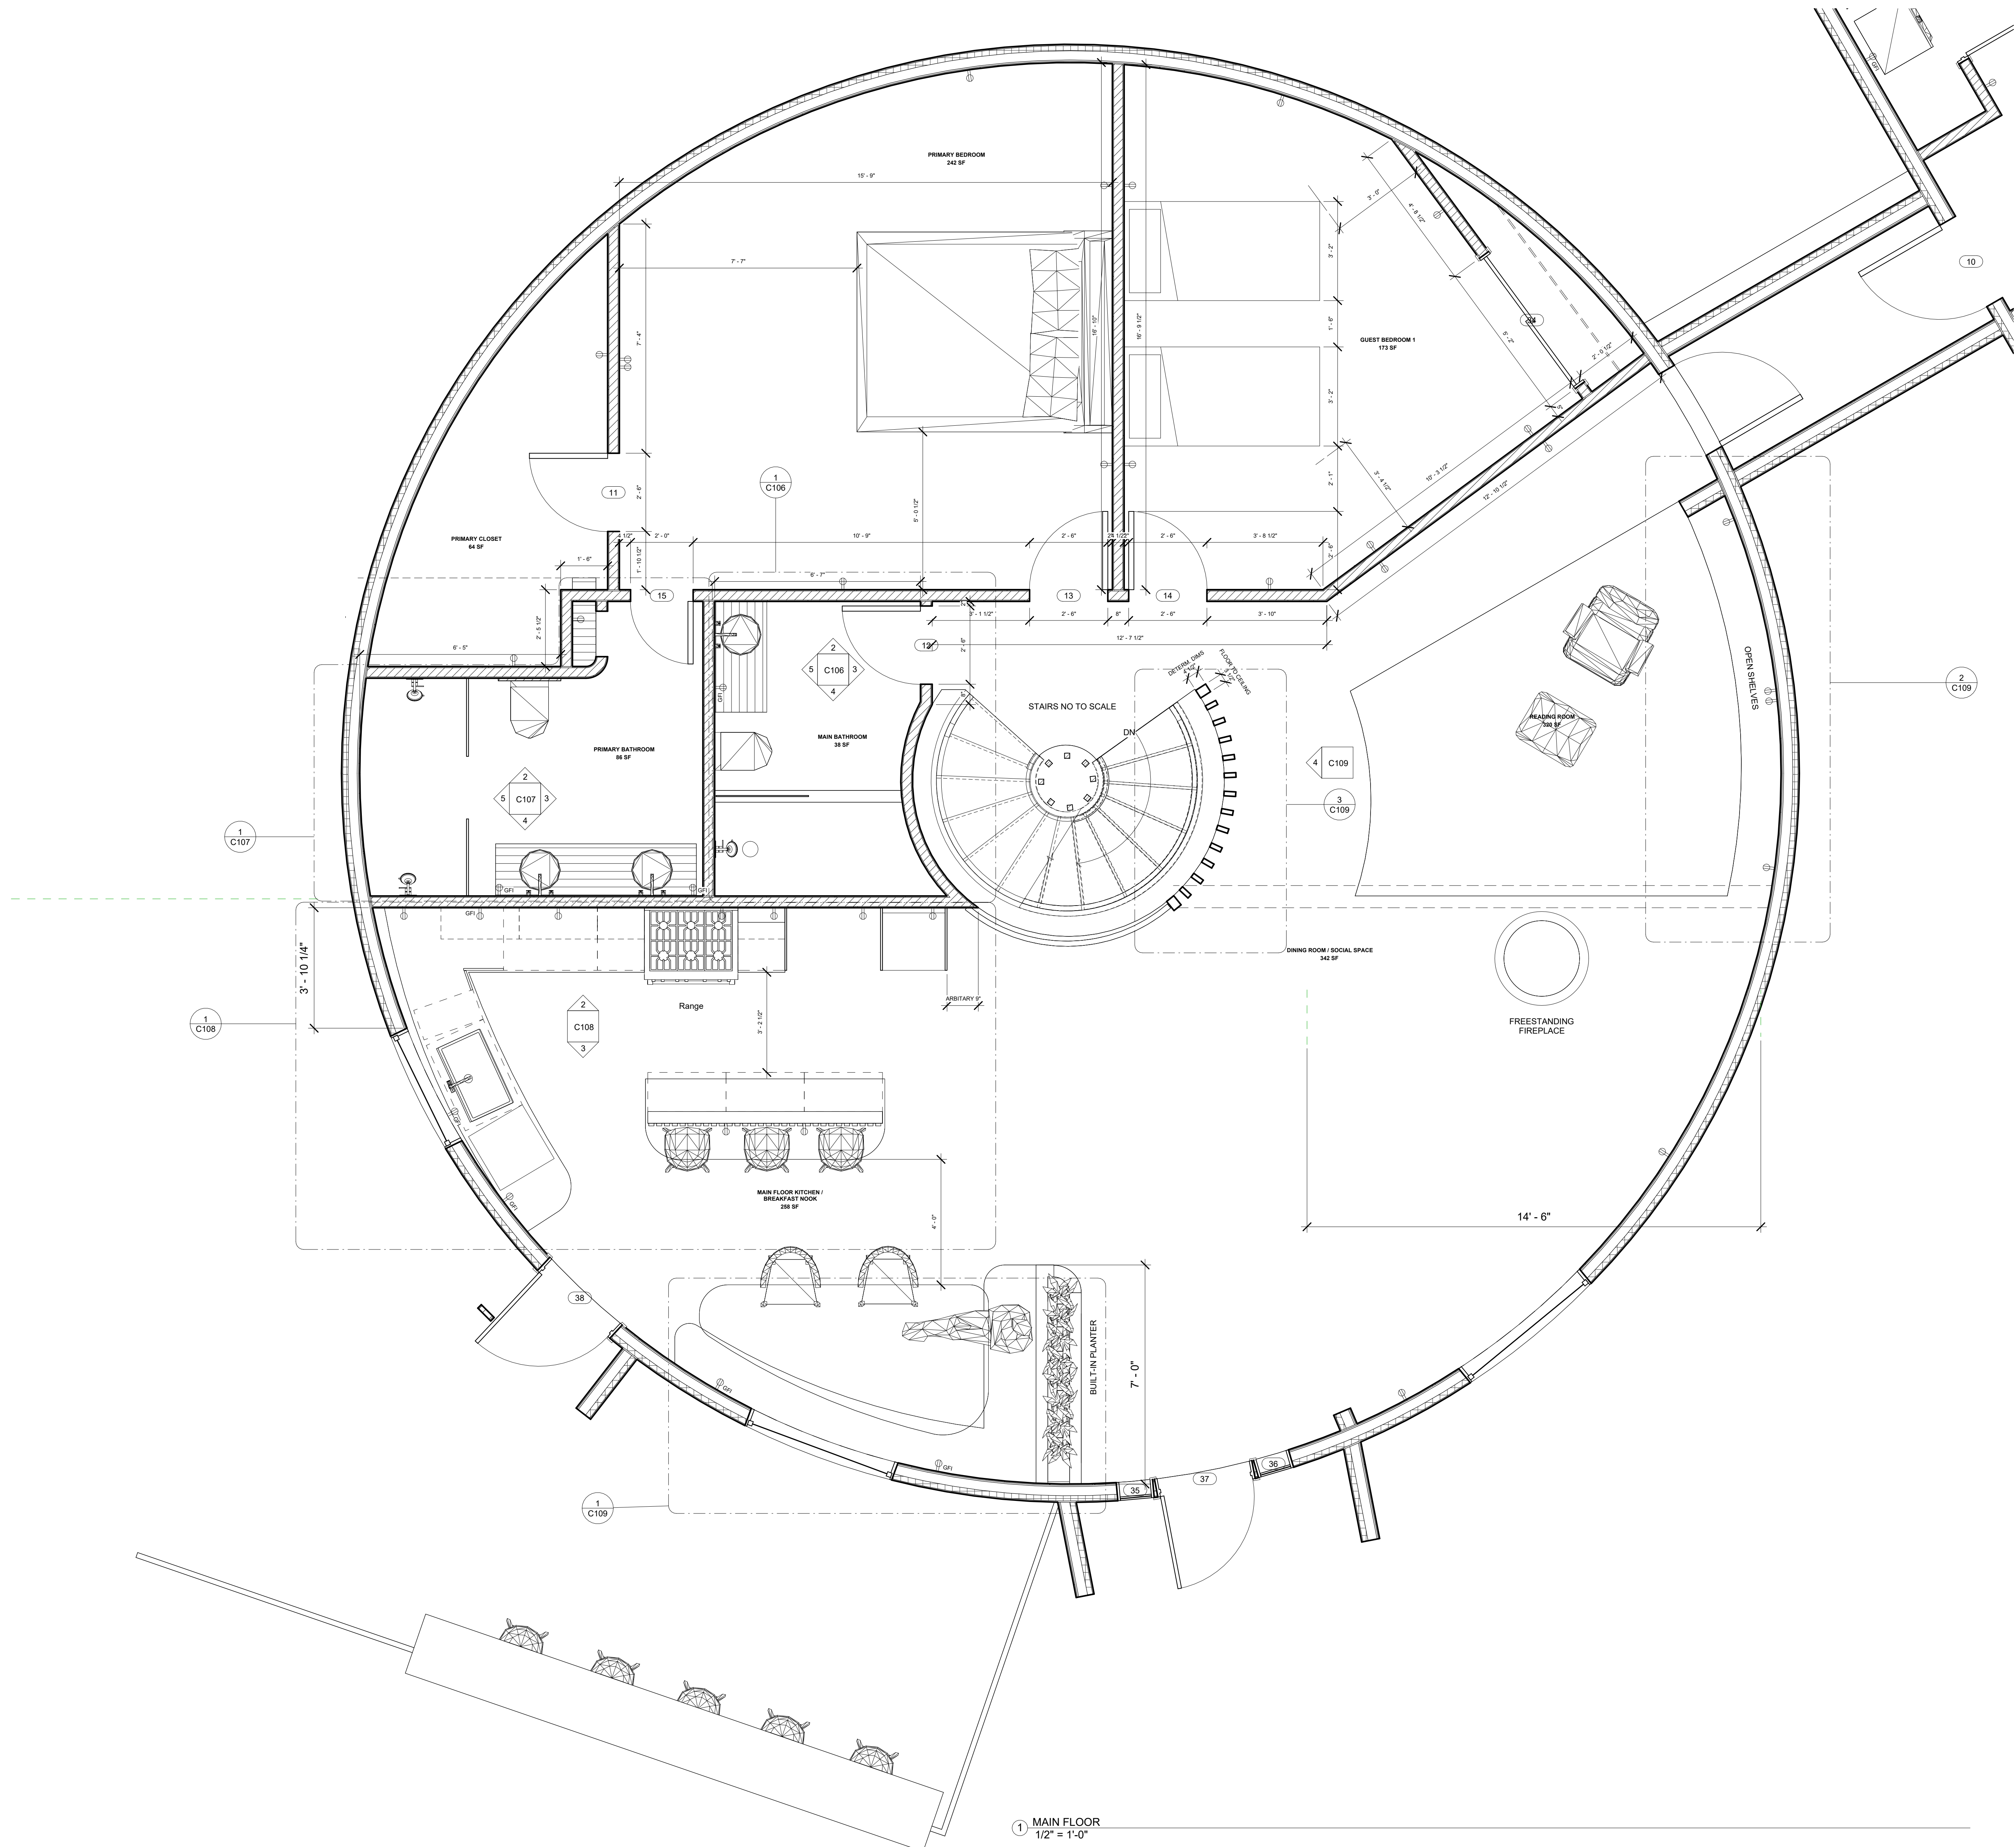

1 MAIN FLOOR  
 1/2" = 1'-0"

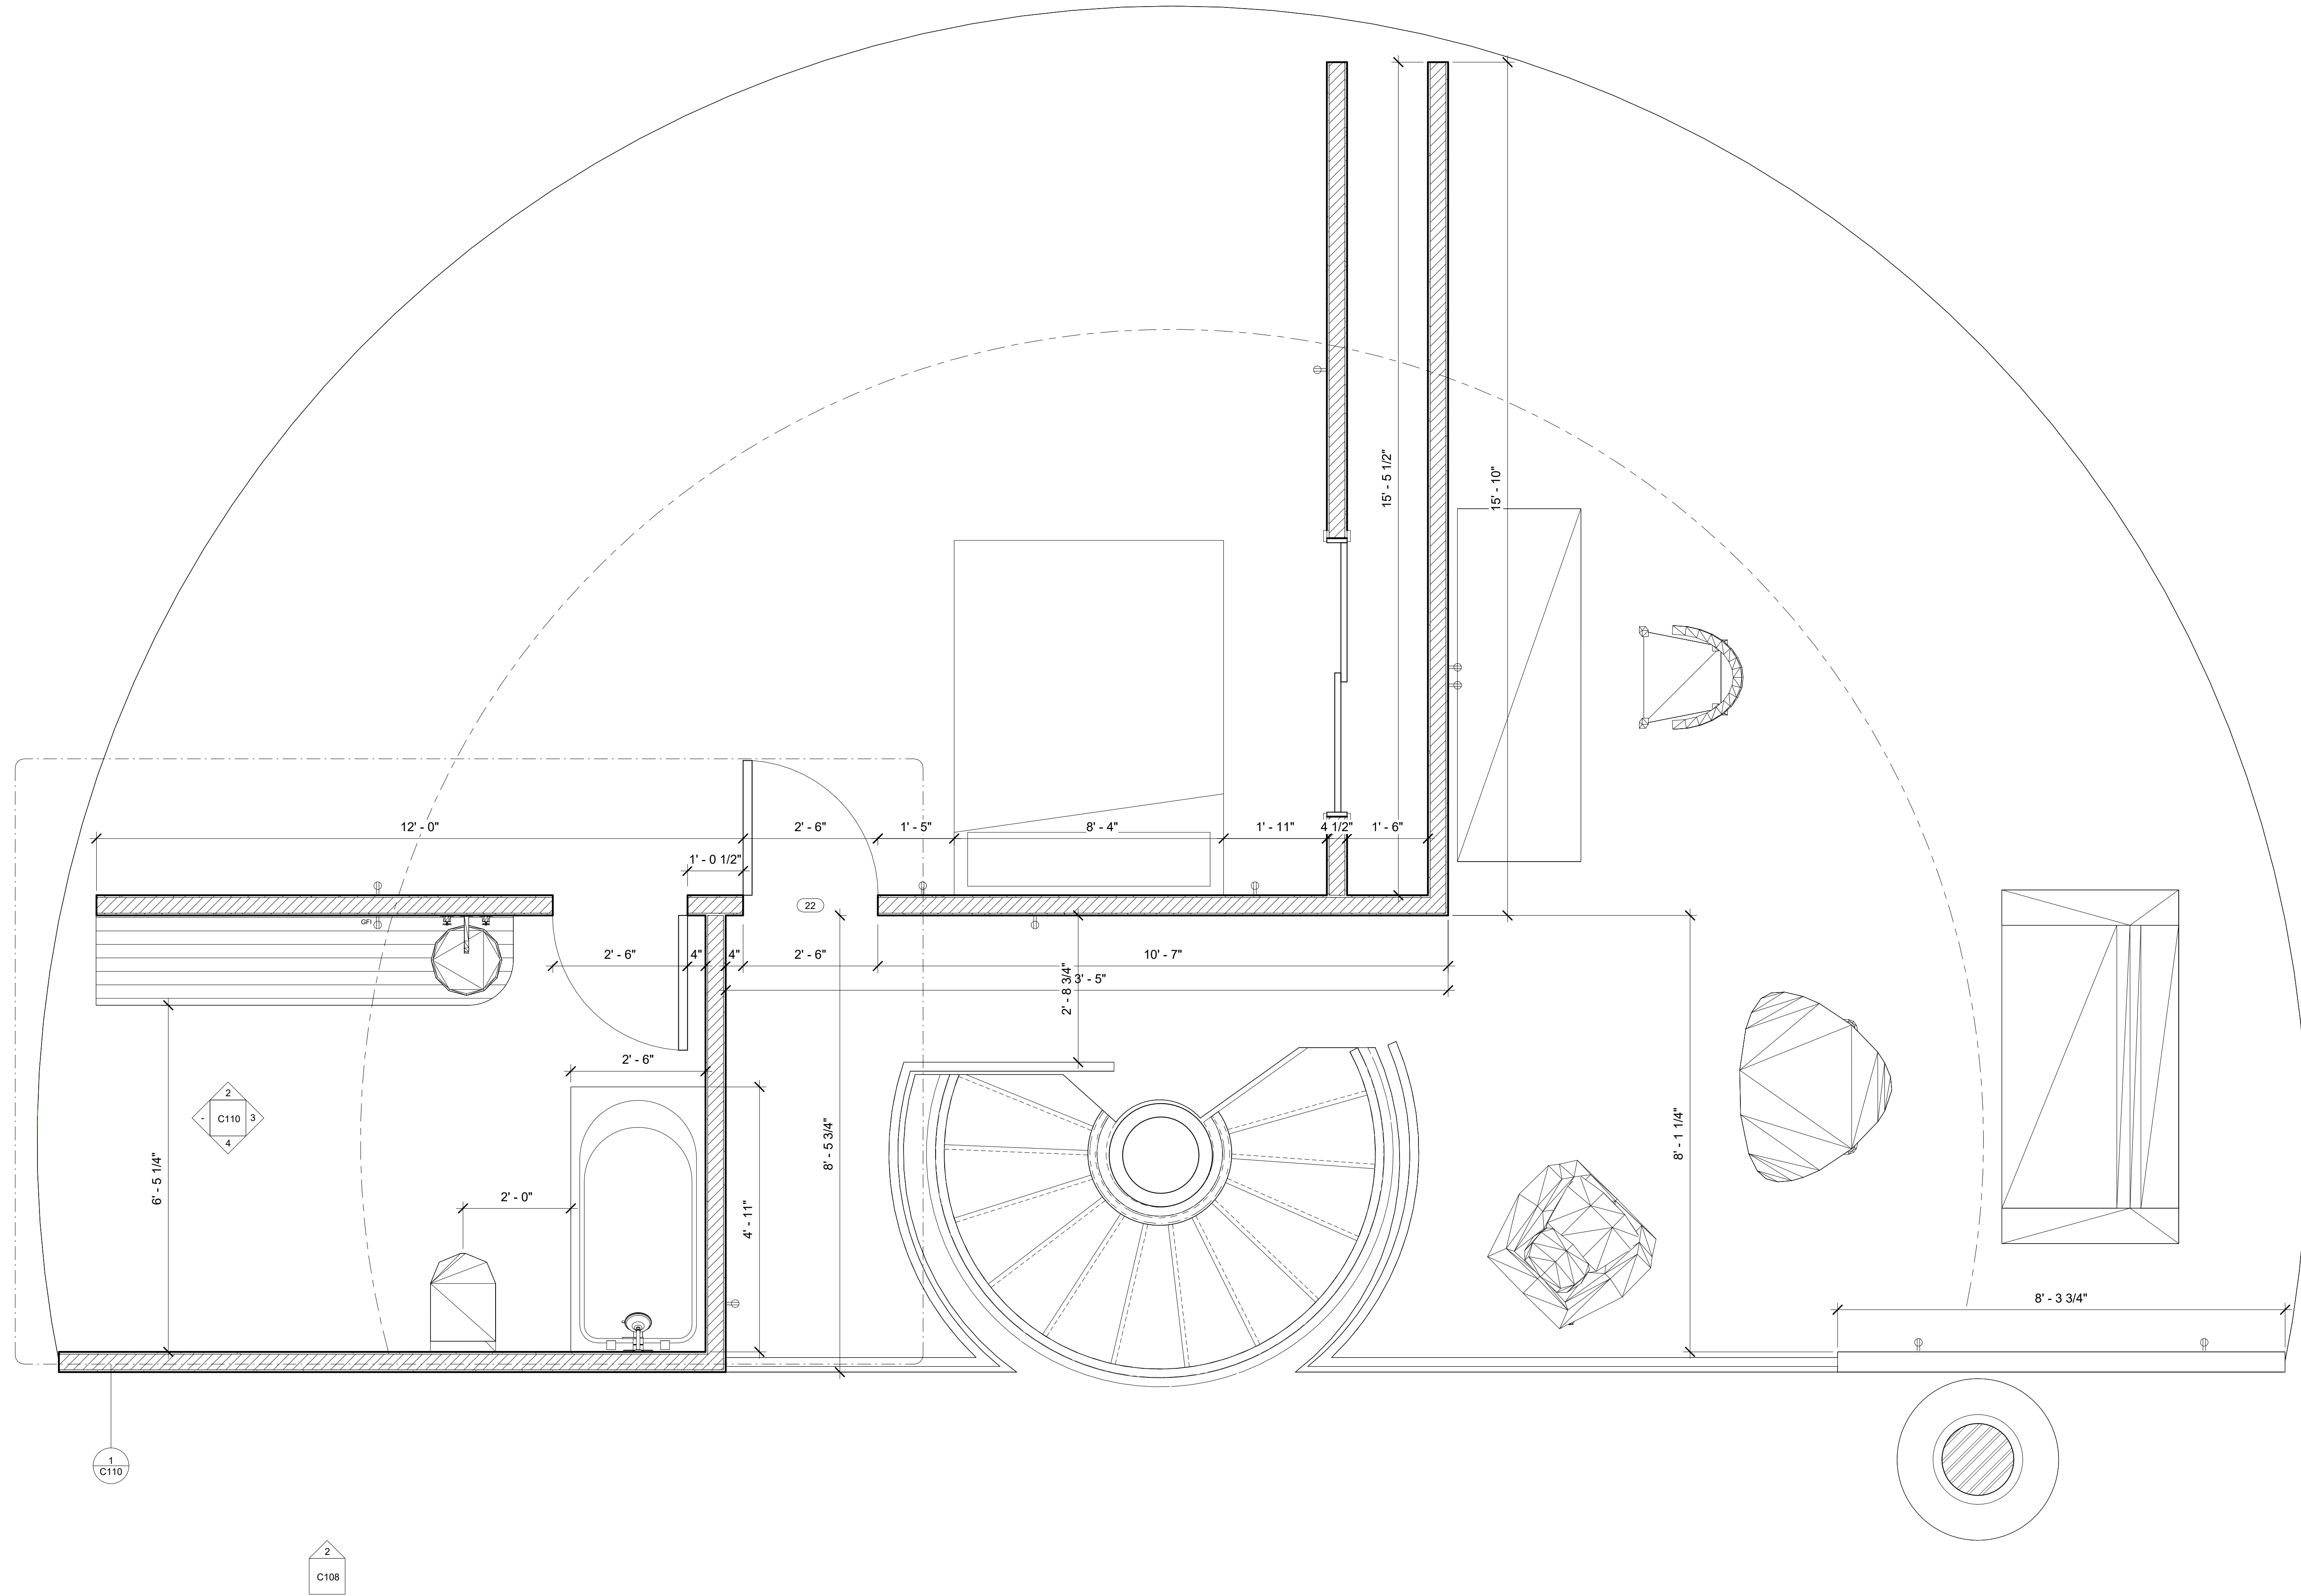

1 1ST FLOOR  
3/4" = 1'-0"

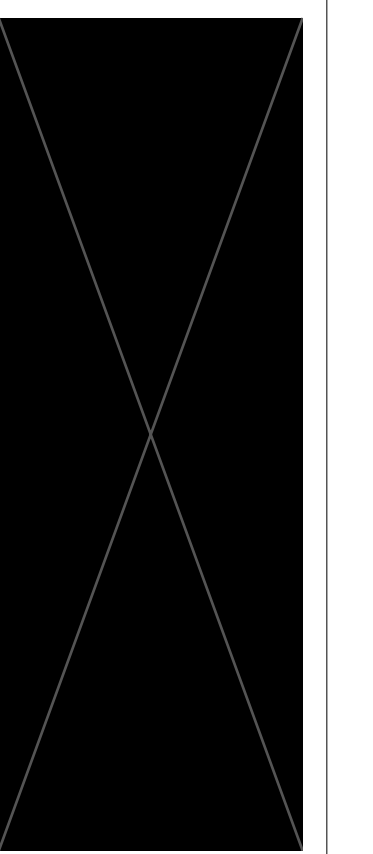


SIGN OFF:

ODD

Designer

5/12/2023 5:18:51 PM

A105

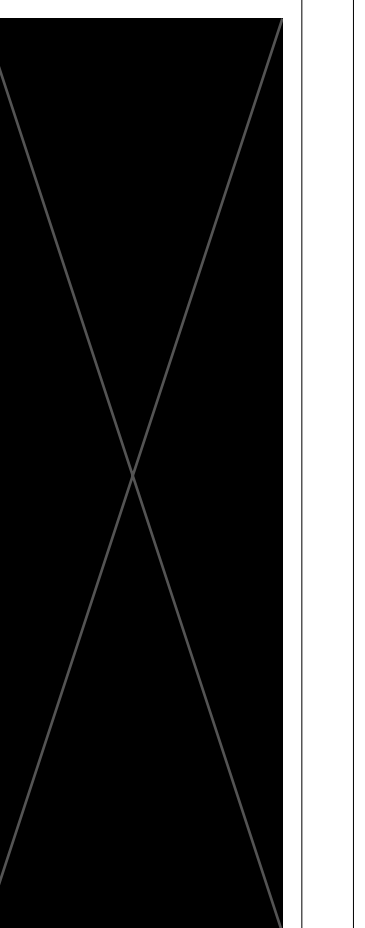

SIGN OFF:

ODD

JH

5/12/2023 5:18:51 PM

A106



1 Section 1  
1/2" = 1'-0"