
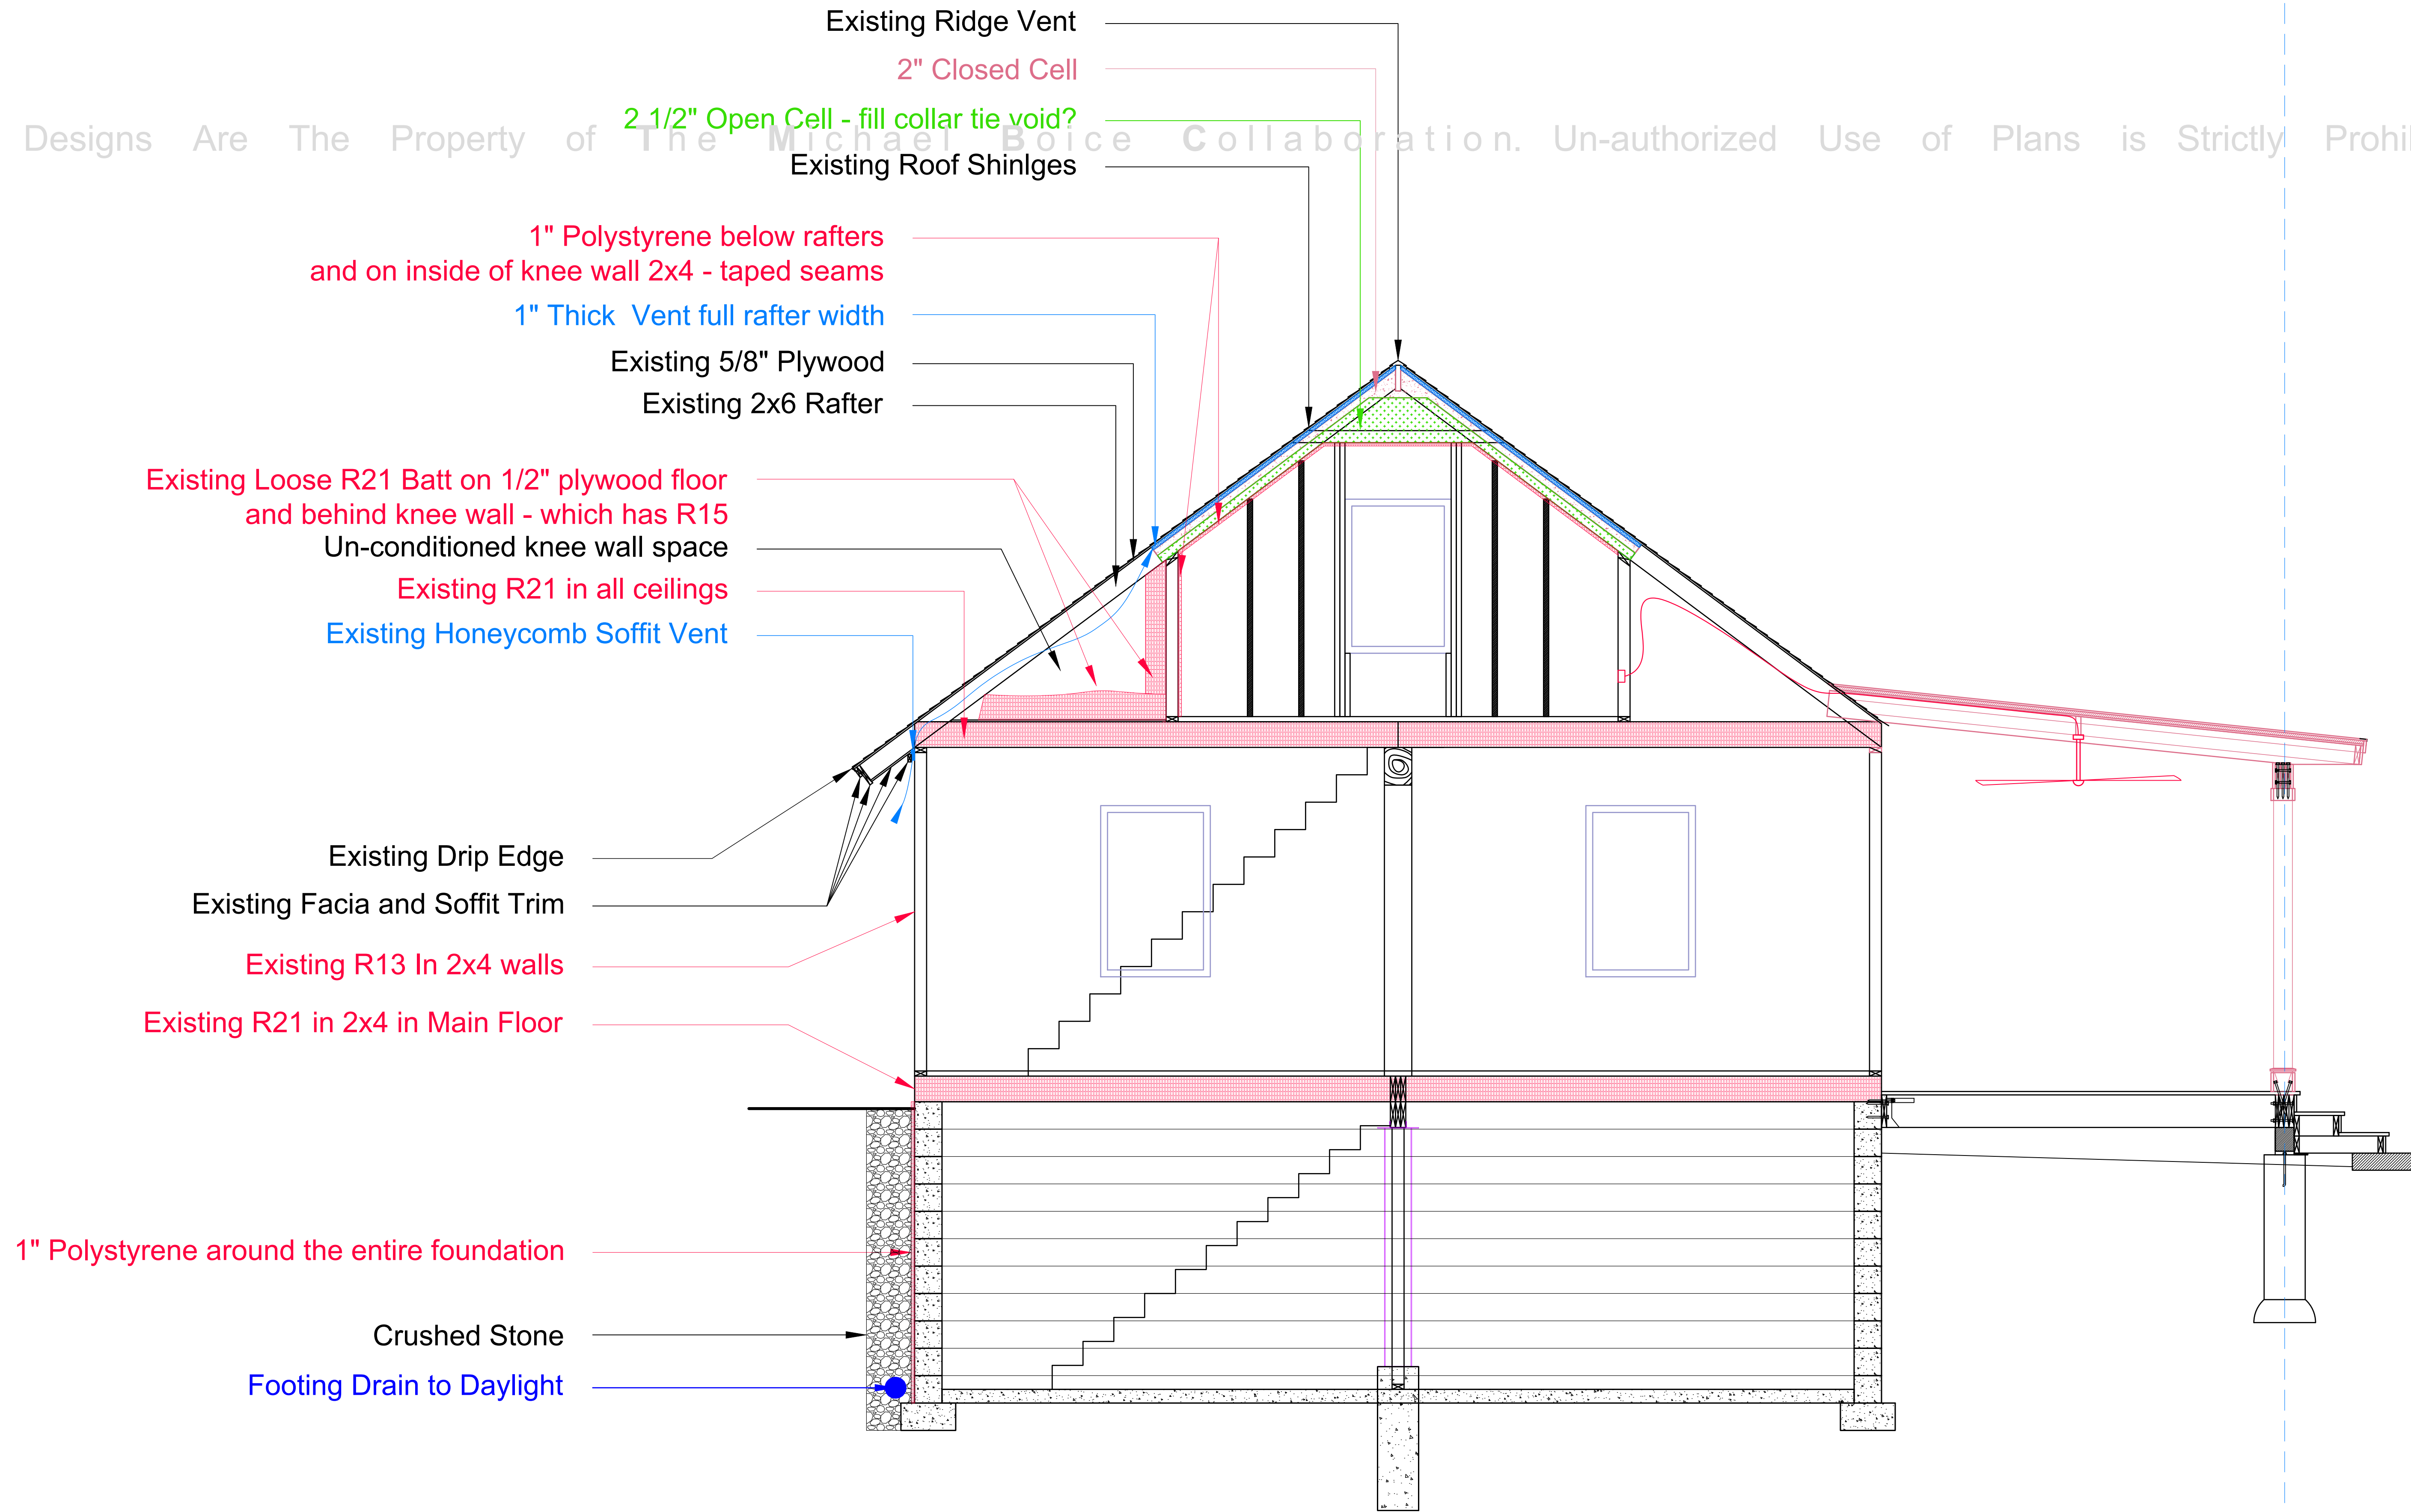


Designs Are The Property of The Michael Boice Collaboration. Un-authorized Use of Plans is Strictly Prohibited

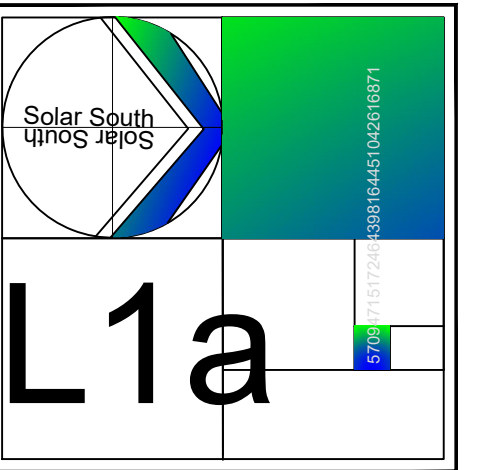

Left Side House Elevation

845-702-1004
11 South Fowlerhouse Road Wappingers Falls, New York 12590

The Michael Boice Collaboration
DESIGNERS AND MAKERS OF FINE LANDSCAPES

Michael and Teresa Boice
11 South Fowlerhouse Road Wappingers Falls, NY
Scale | 1/2" = 1'-0"
Date | August 13, 2023
Revisions |

