



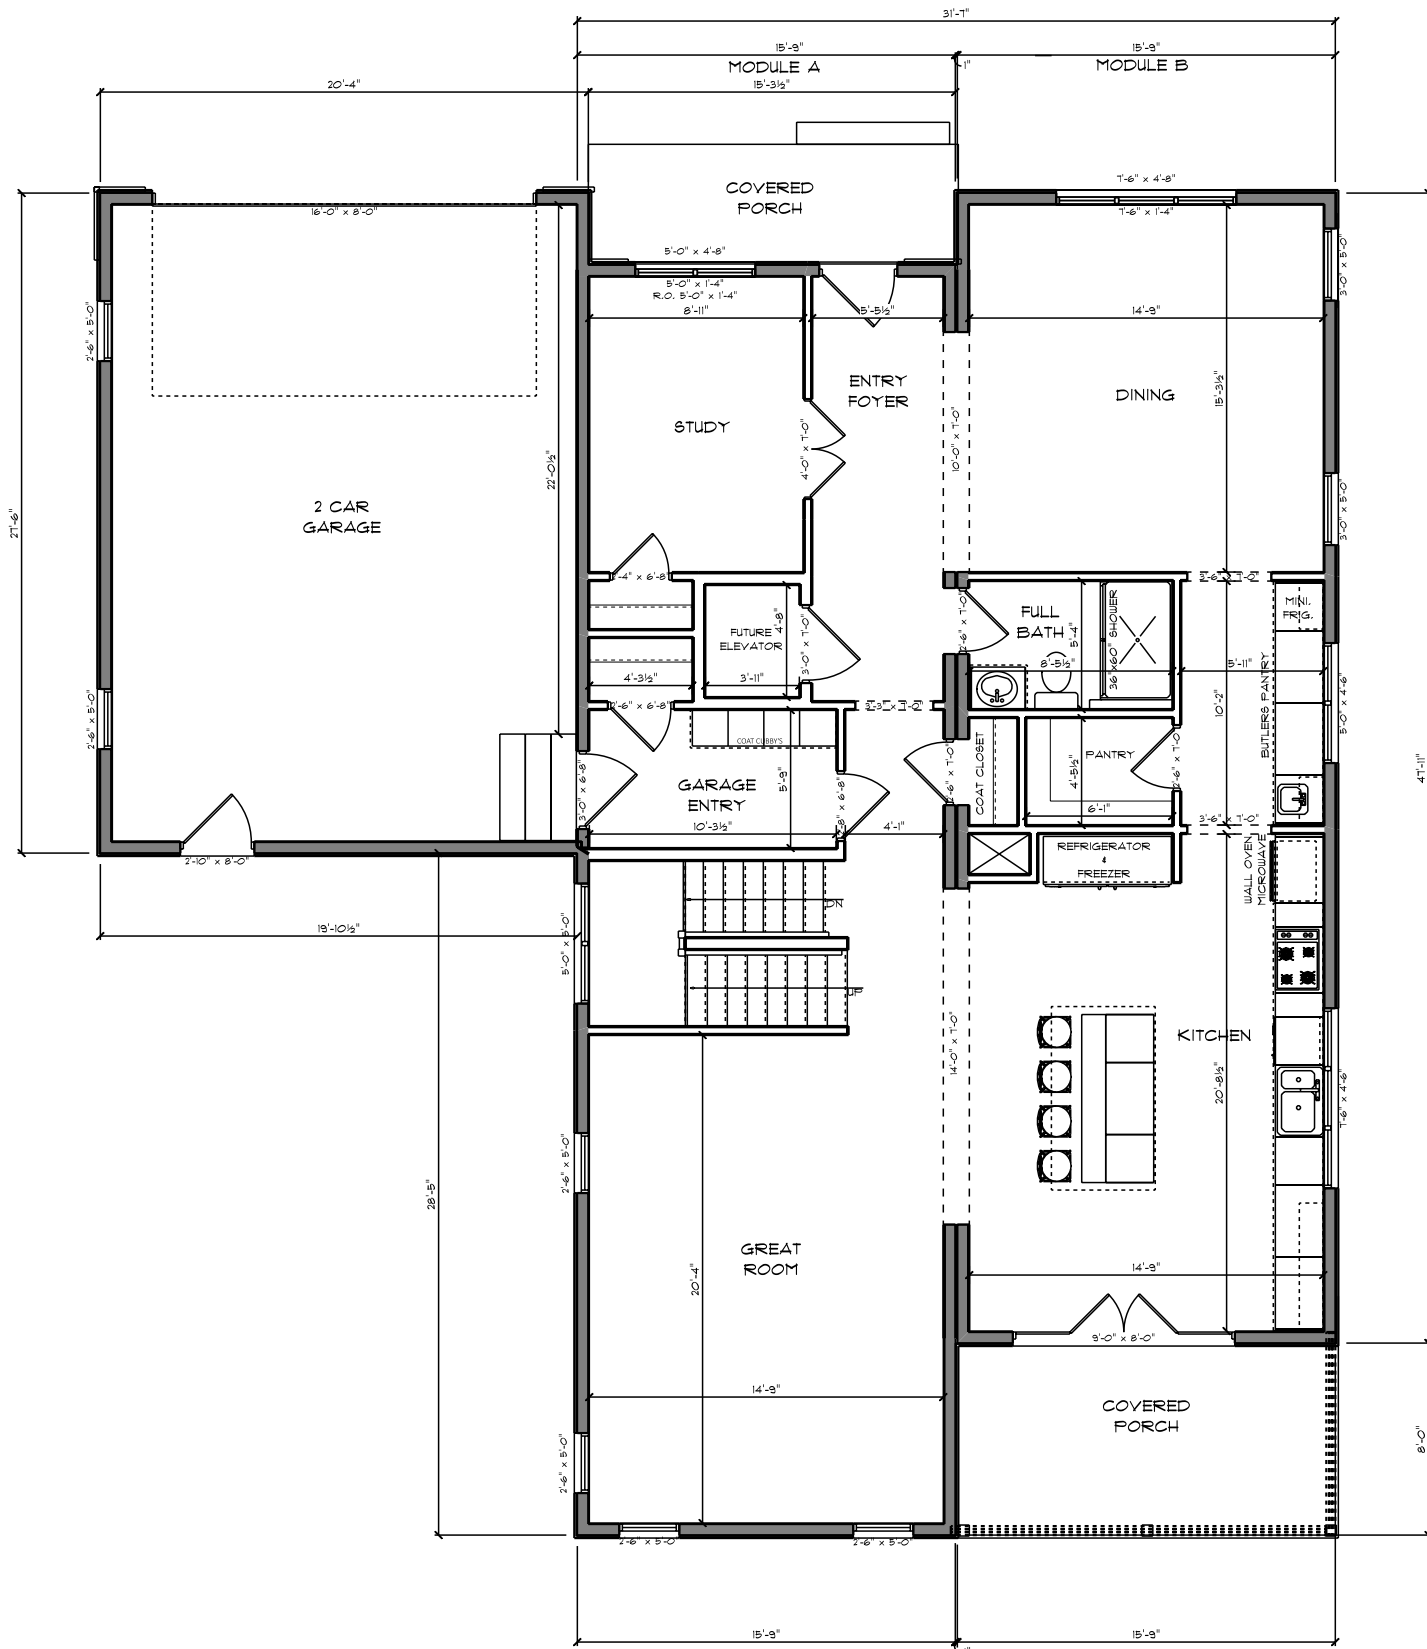

FINISHED LIVING- 1.595 SQ. FT.

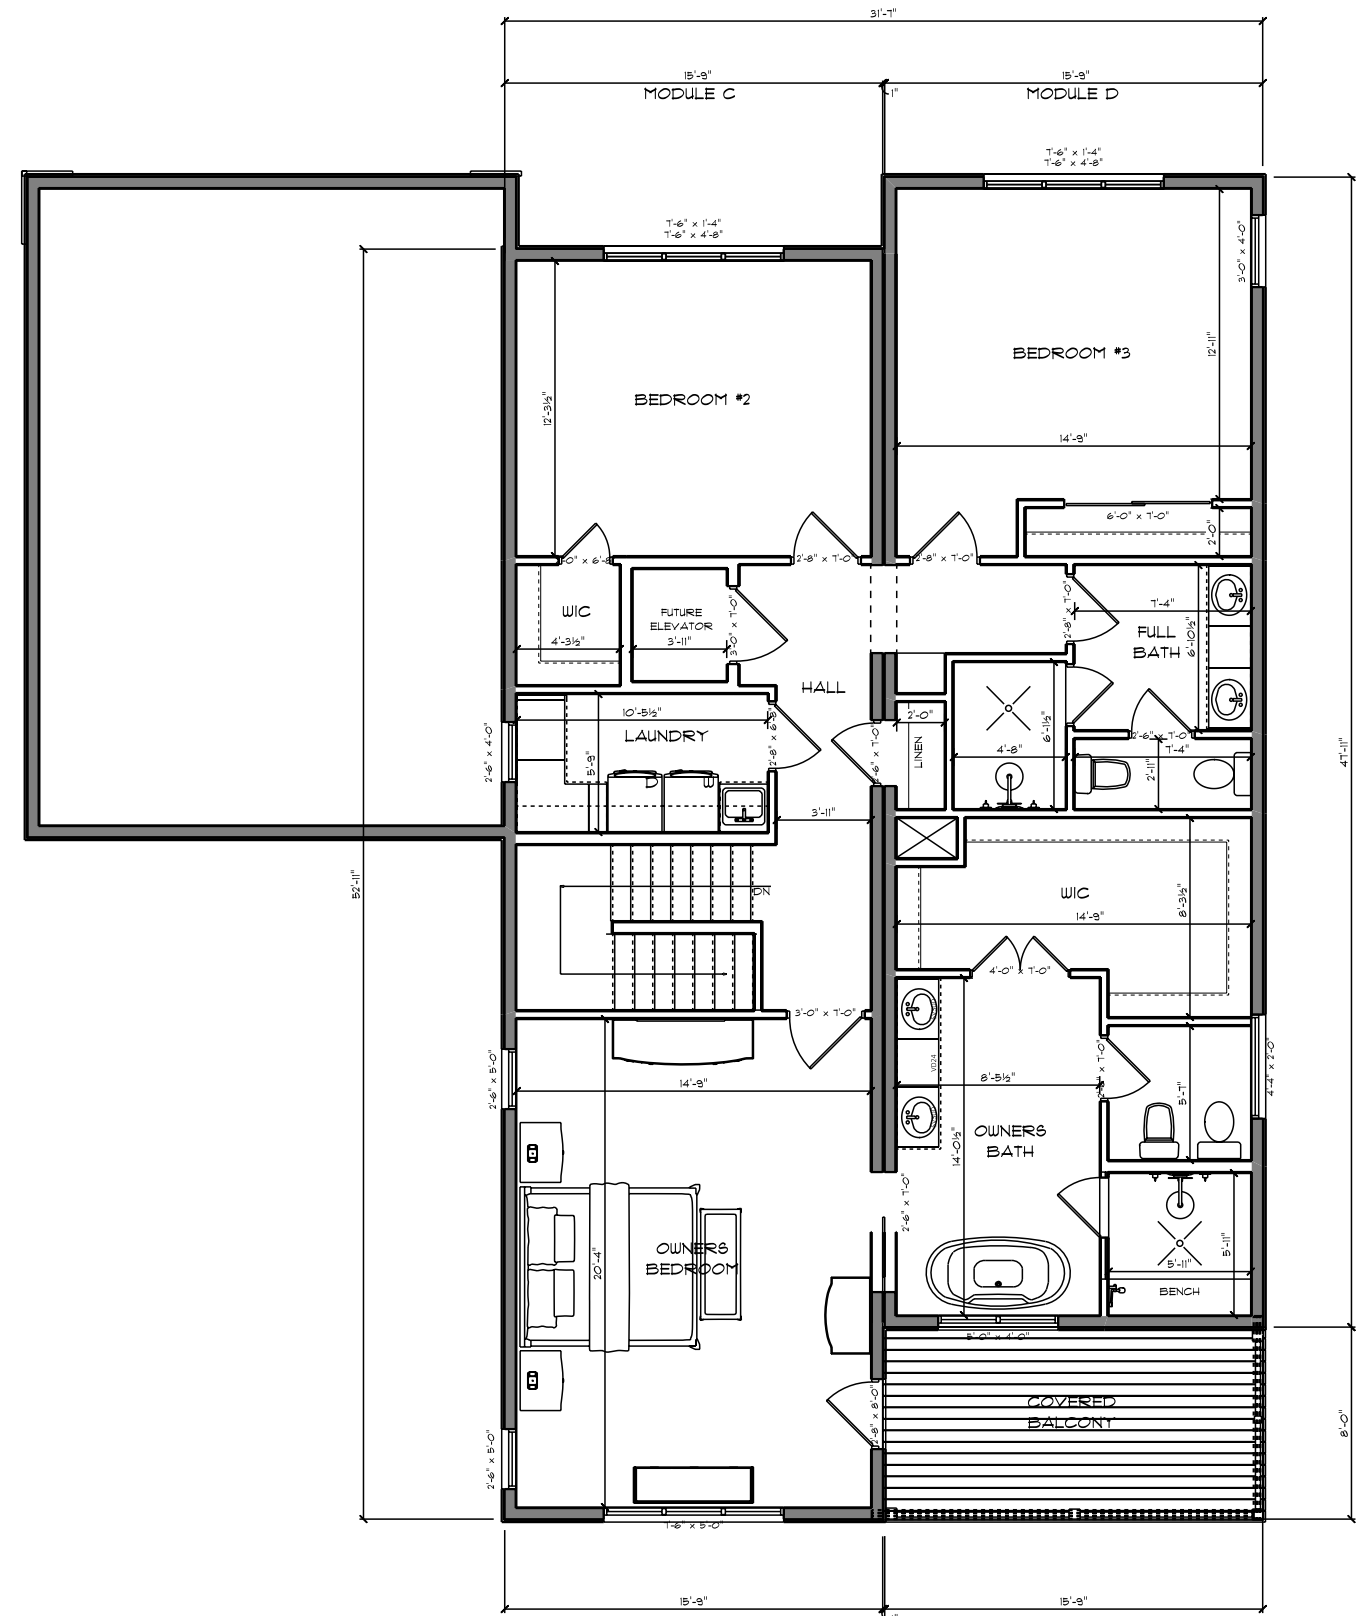

FINISHED LIVING- 1.526 SQ. FT.



CONCEPT #3