


SITE SERVICES
SCALE 1/4" = 1' 0"

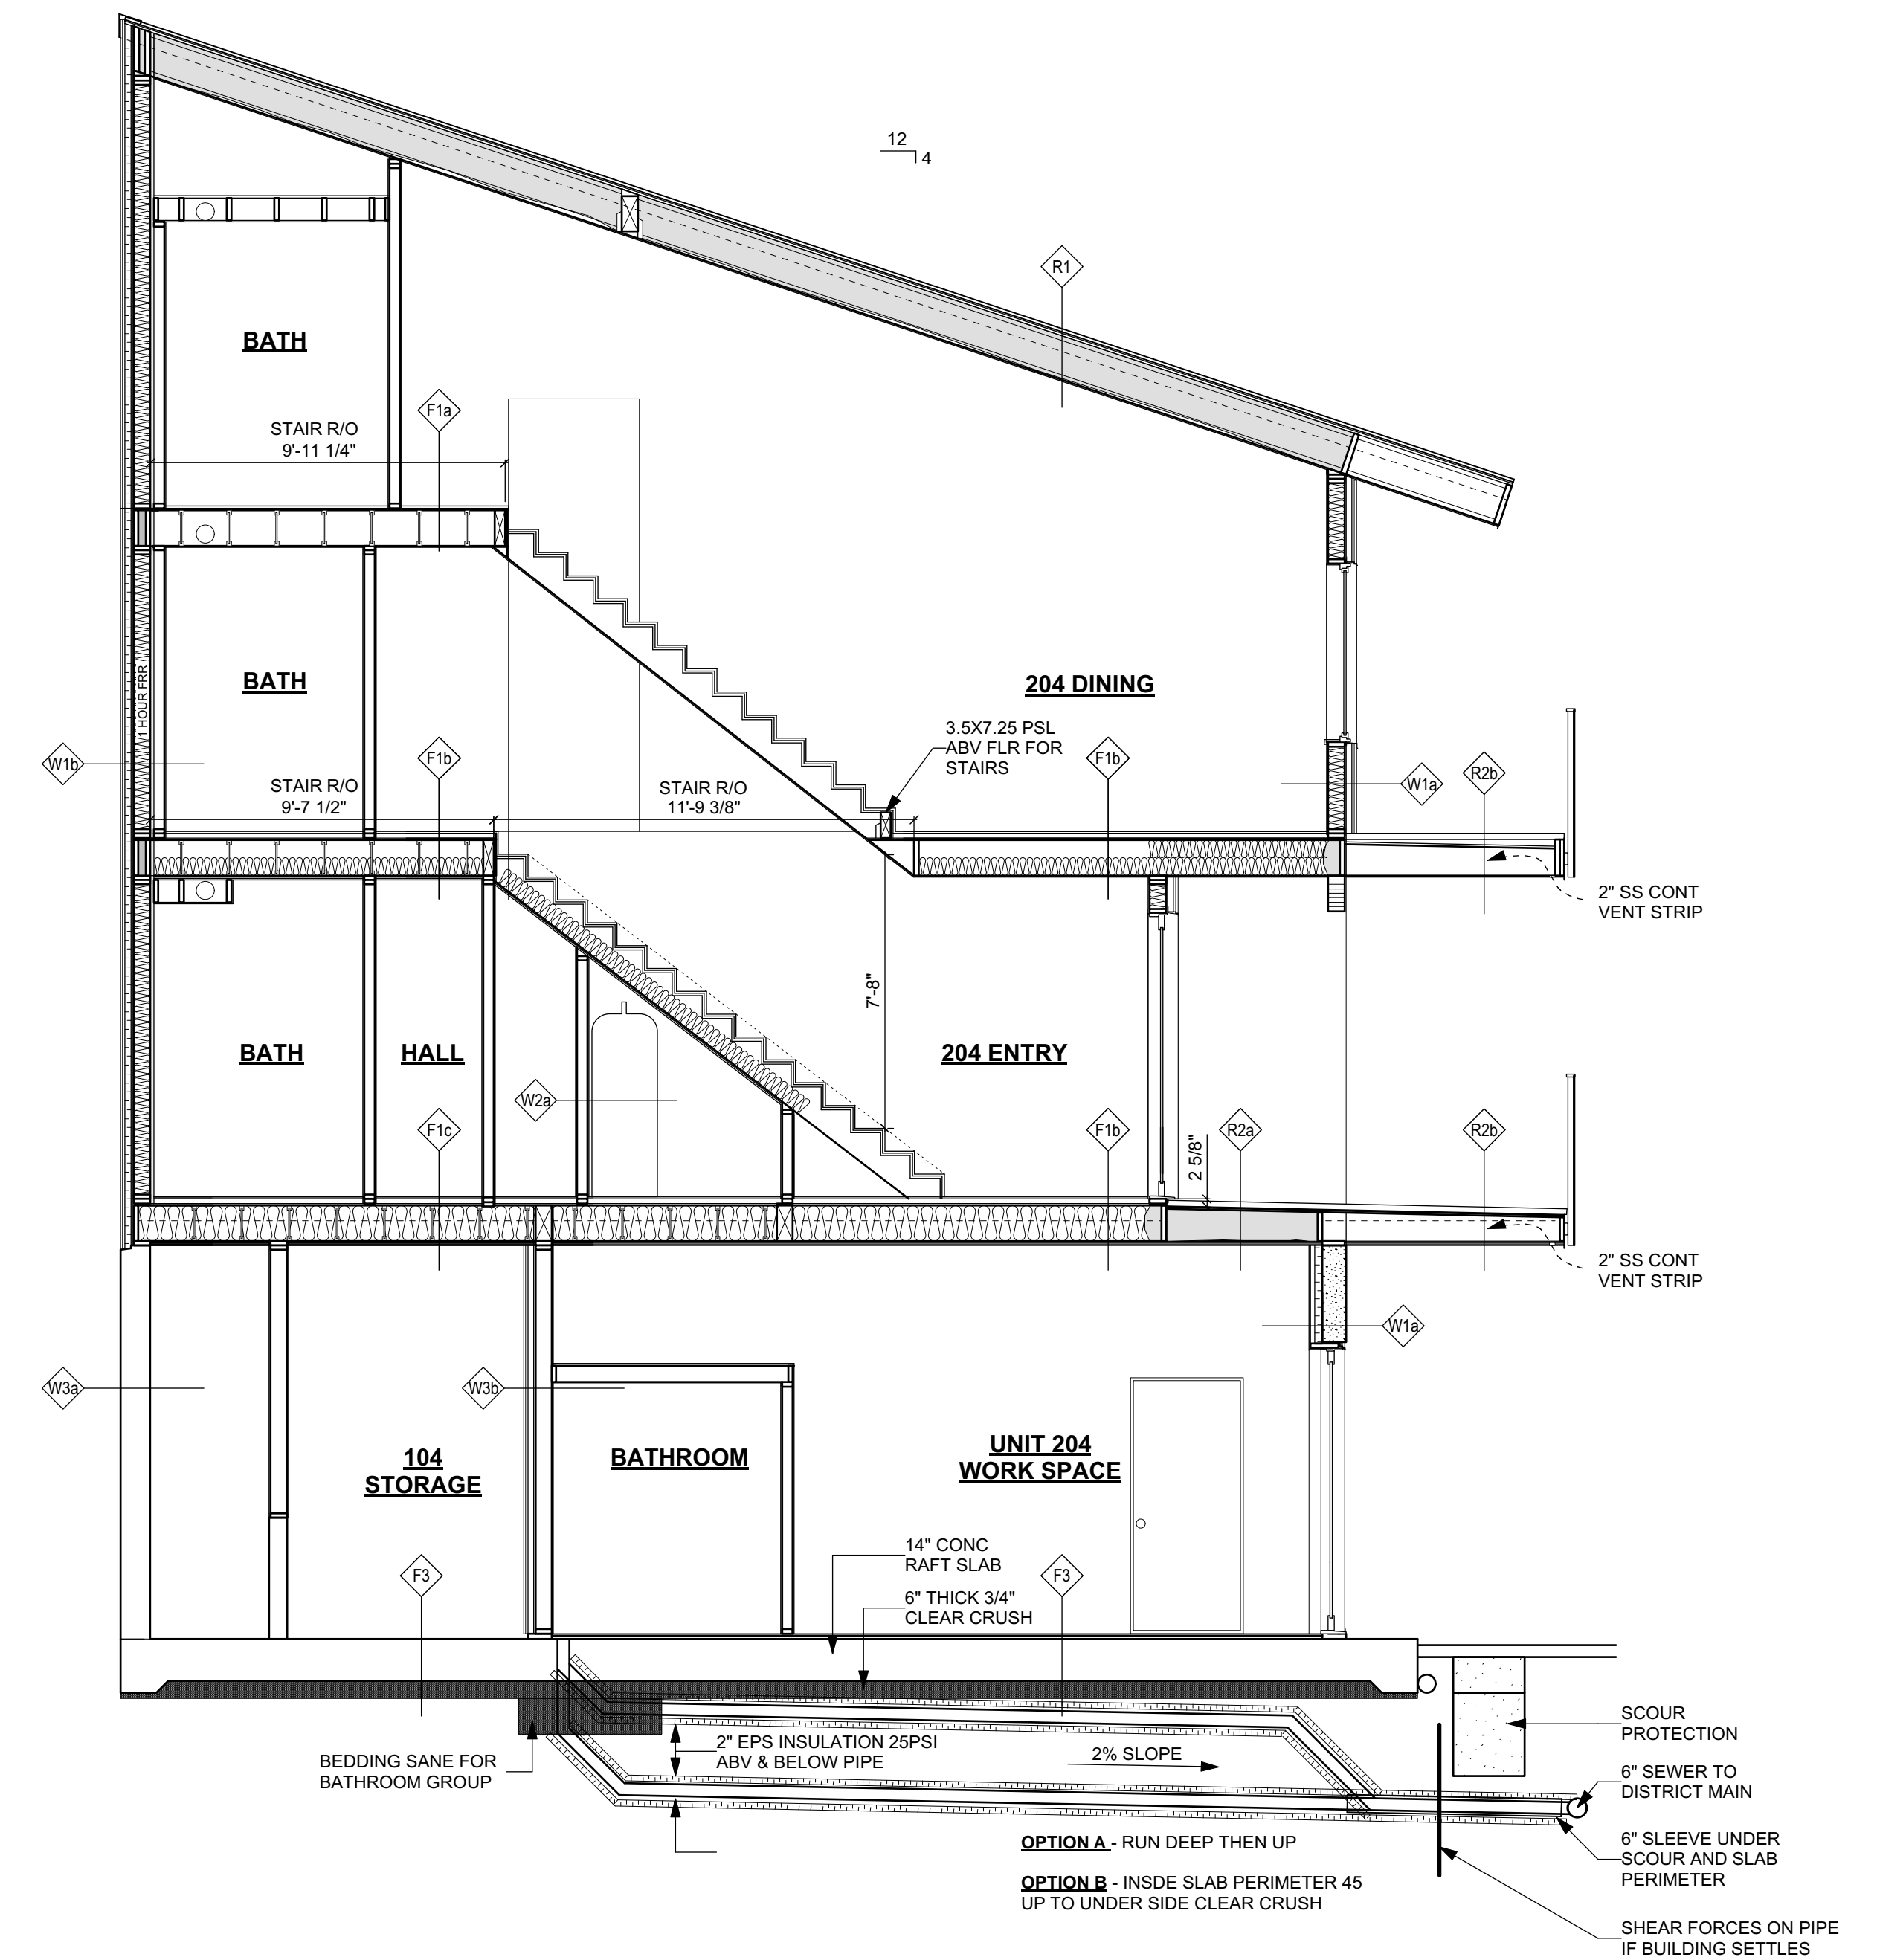

SECTION B-B
SCALE 1/4" = 1' 0"