

SIGN OFF:
 ODD
 JH
 5/12/2023 5:18:47 PM

OWNER INFORMATION

OWNER: [REDACTED]

PROPERTY DESCRIPTION

ADDRESS: [REDACTED]
 PARCEL NUMBER: [REDACTED]
 ZONING: [REDACTED]
 HISTORICAL: [REDACTED]
 LANDMARK: [REDACTED]

DESIGN FIRM

[REDACTED]

ZONING

ZONE DISTRICT: A-2
 SINGLE FAMILY
 RESIDENTIAL

[REDACTED]

ZONE LOT AREA:

[REDACTED]

STRUCTURE FOOTPRINT = 4,182 SQFT
 GROUND: 2,558 SQFT
 GROUND: 1,624 SQFT

EXISTING PRIMARY
 FINISHED AREA ABOVE
 FINISHED AREA BELOW

CODE REFERENCE

2018 INTERNATIONAL RESIDENTIAL CODE (IRC)
 2018 INTERNATIONAL ENERGY CONSERVATION
 CODE (IECC)
 METHOD OF COMPLIANCE: PRESCRITIVE PATH


CONSTRUCTION TYPE OF BUILDING: GEODESIC
 DOME
 OCUPANCY CLASSIFICATION: U
 NUMBER OF STORIES: [REDACTED]
 HEIGHT OF BUILING: [REDACTED]

GENERAL NOTES:


- 1 - [REDACTED]
- 2 - ALL INTERIOR DIMENSIONS ARE FROM DRYWALL TO DRYWALL
- 3 - LANDSCAPE NOT TO SCALE

PROJECT DESCRIPTION:


DRAFT EXISTING HOME.
 [REDACTED]

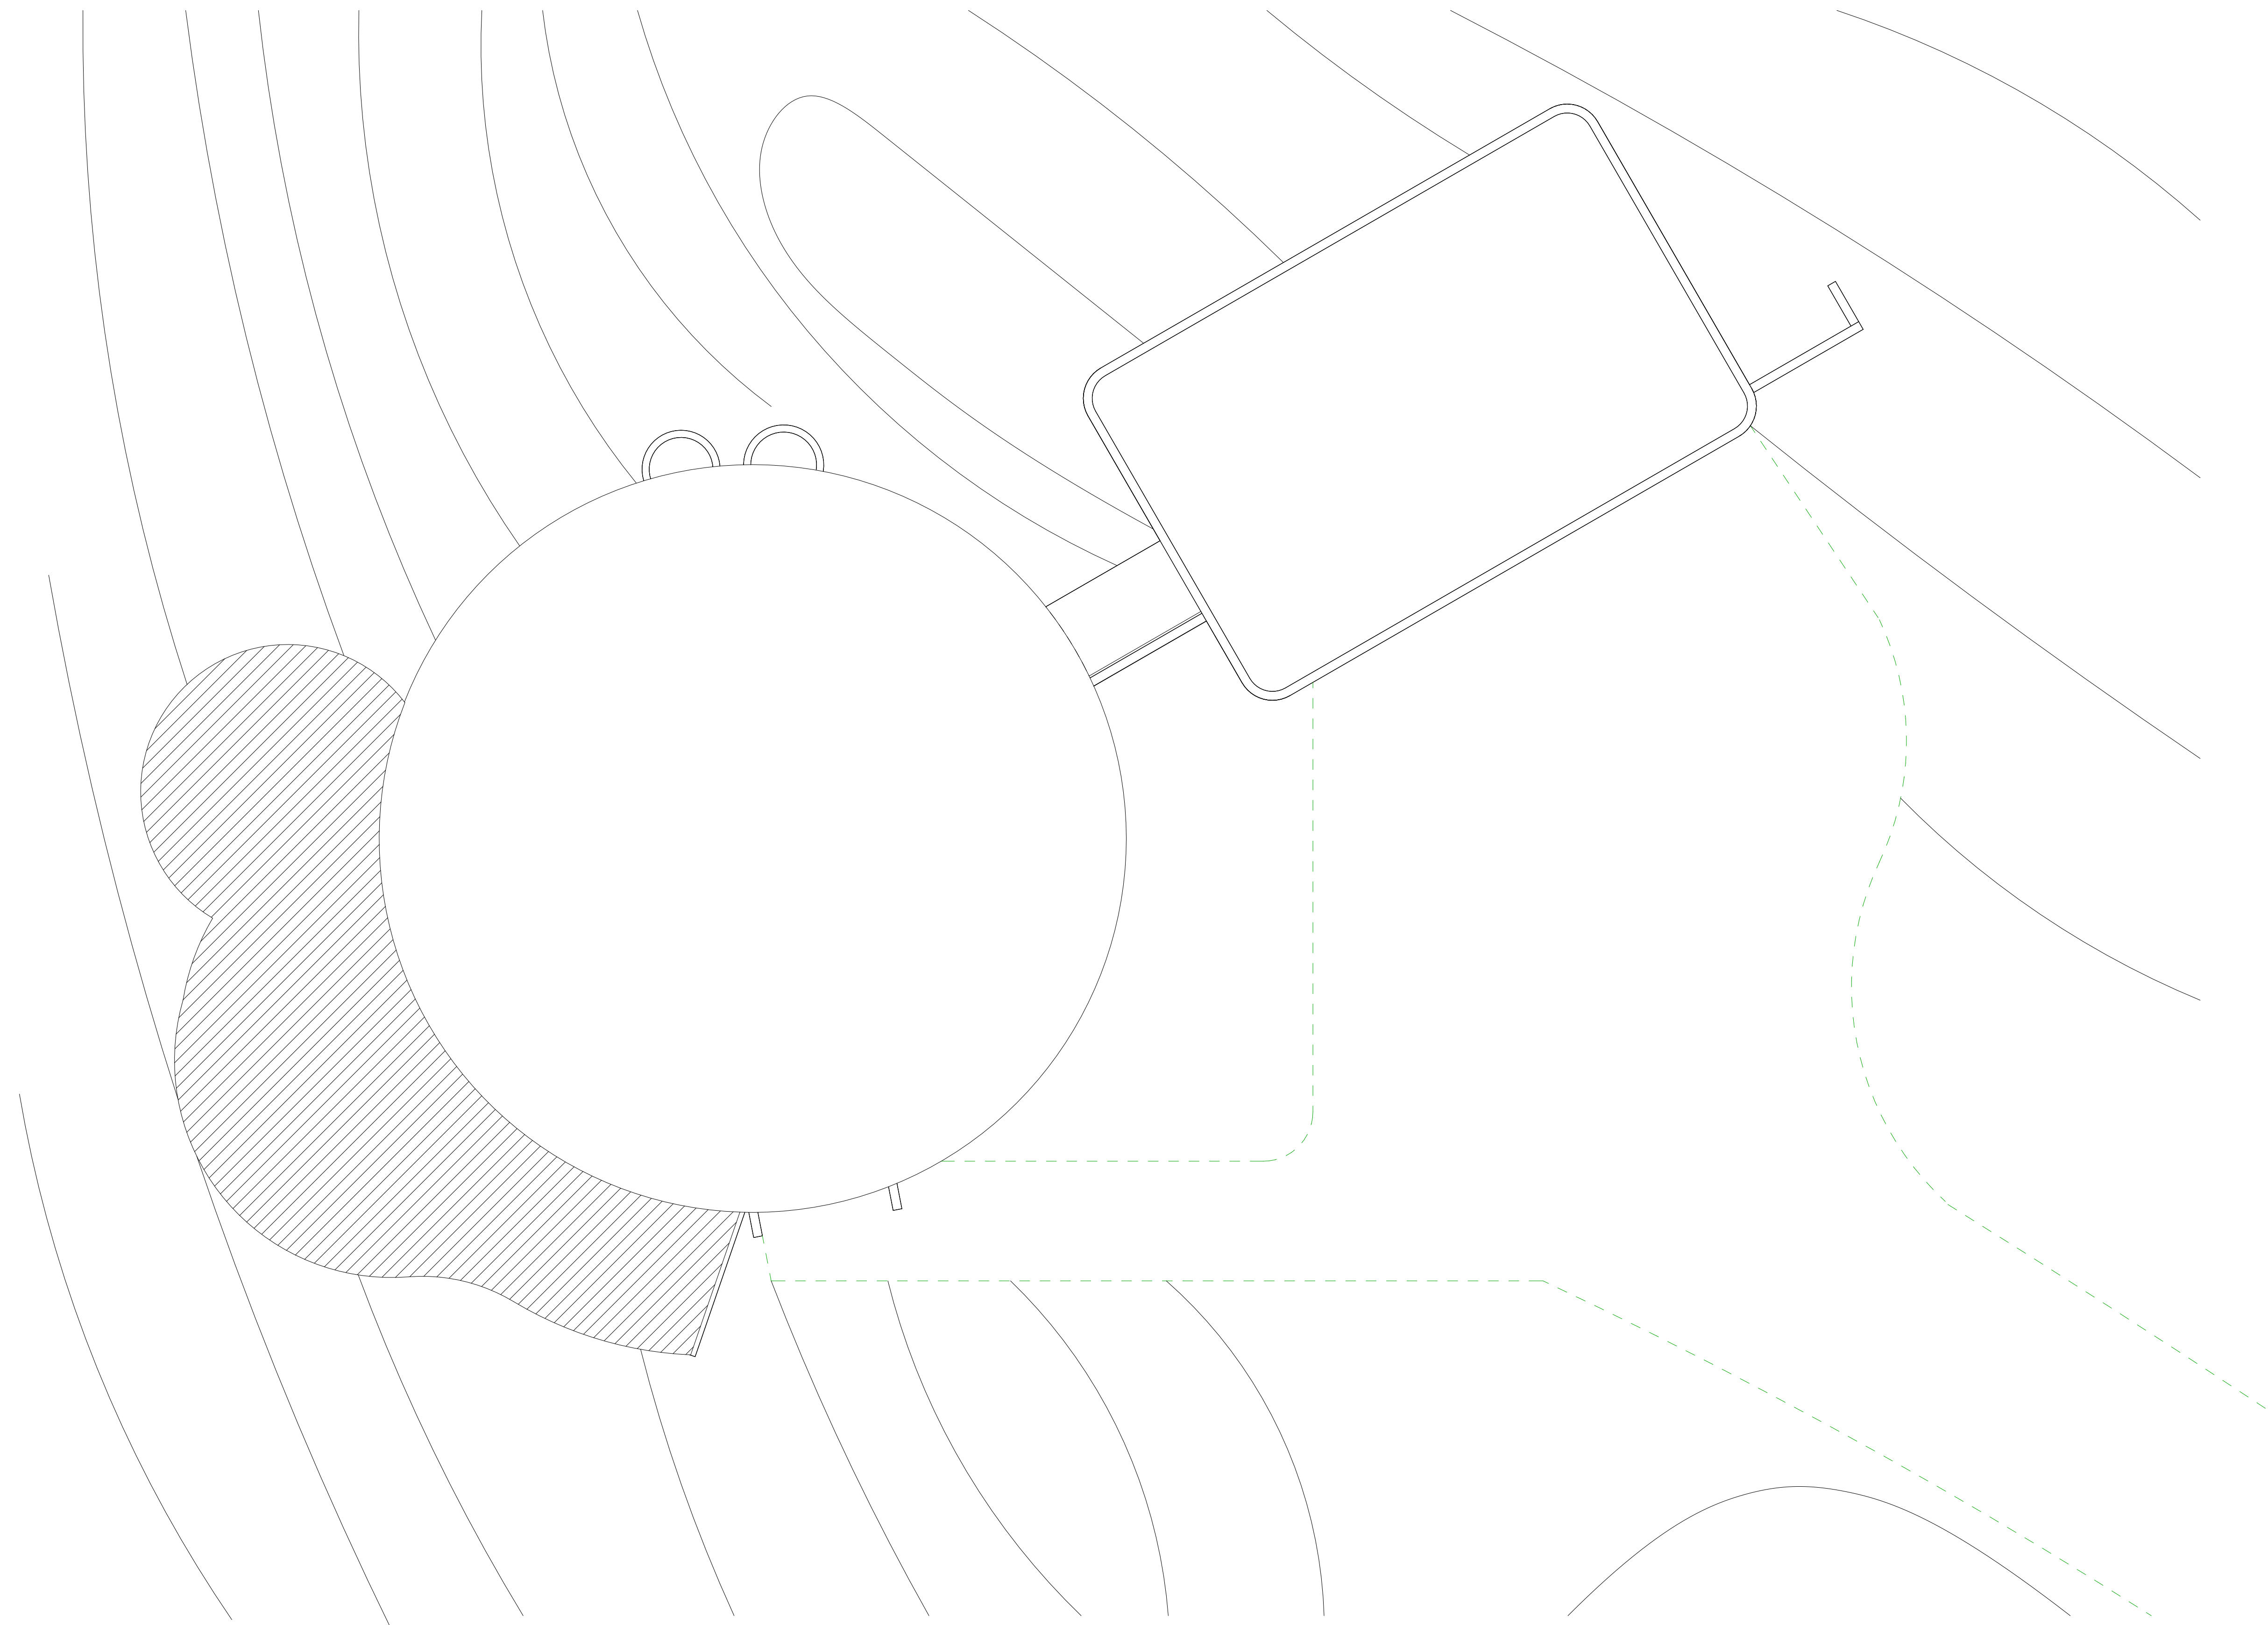


1 Site
 3/16" = 1'-0"

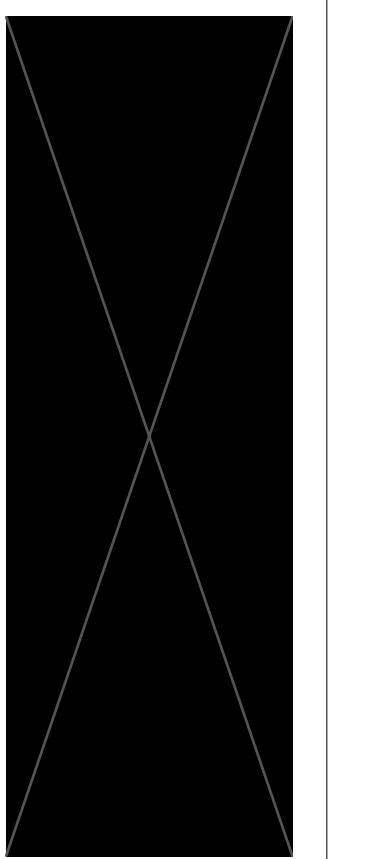

SIGN OFF:
 ODD
 JH
 5/12/2023 5:18:48 PM

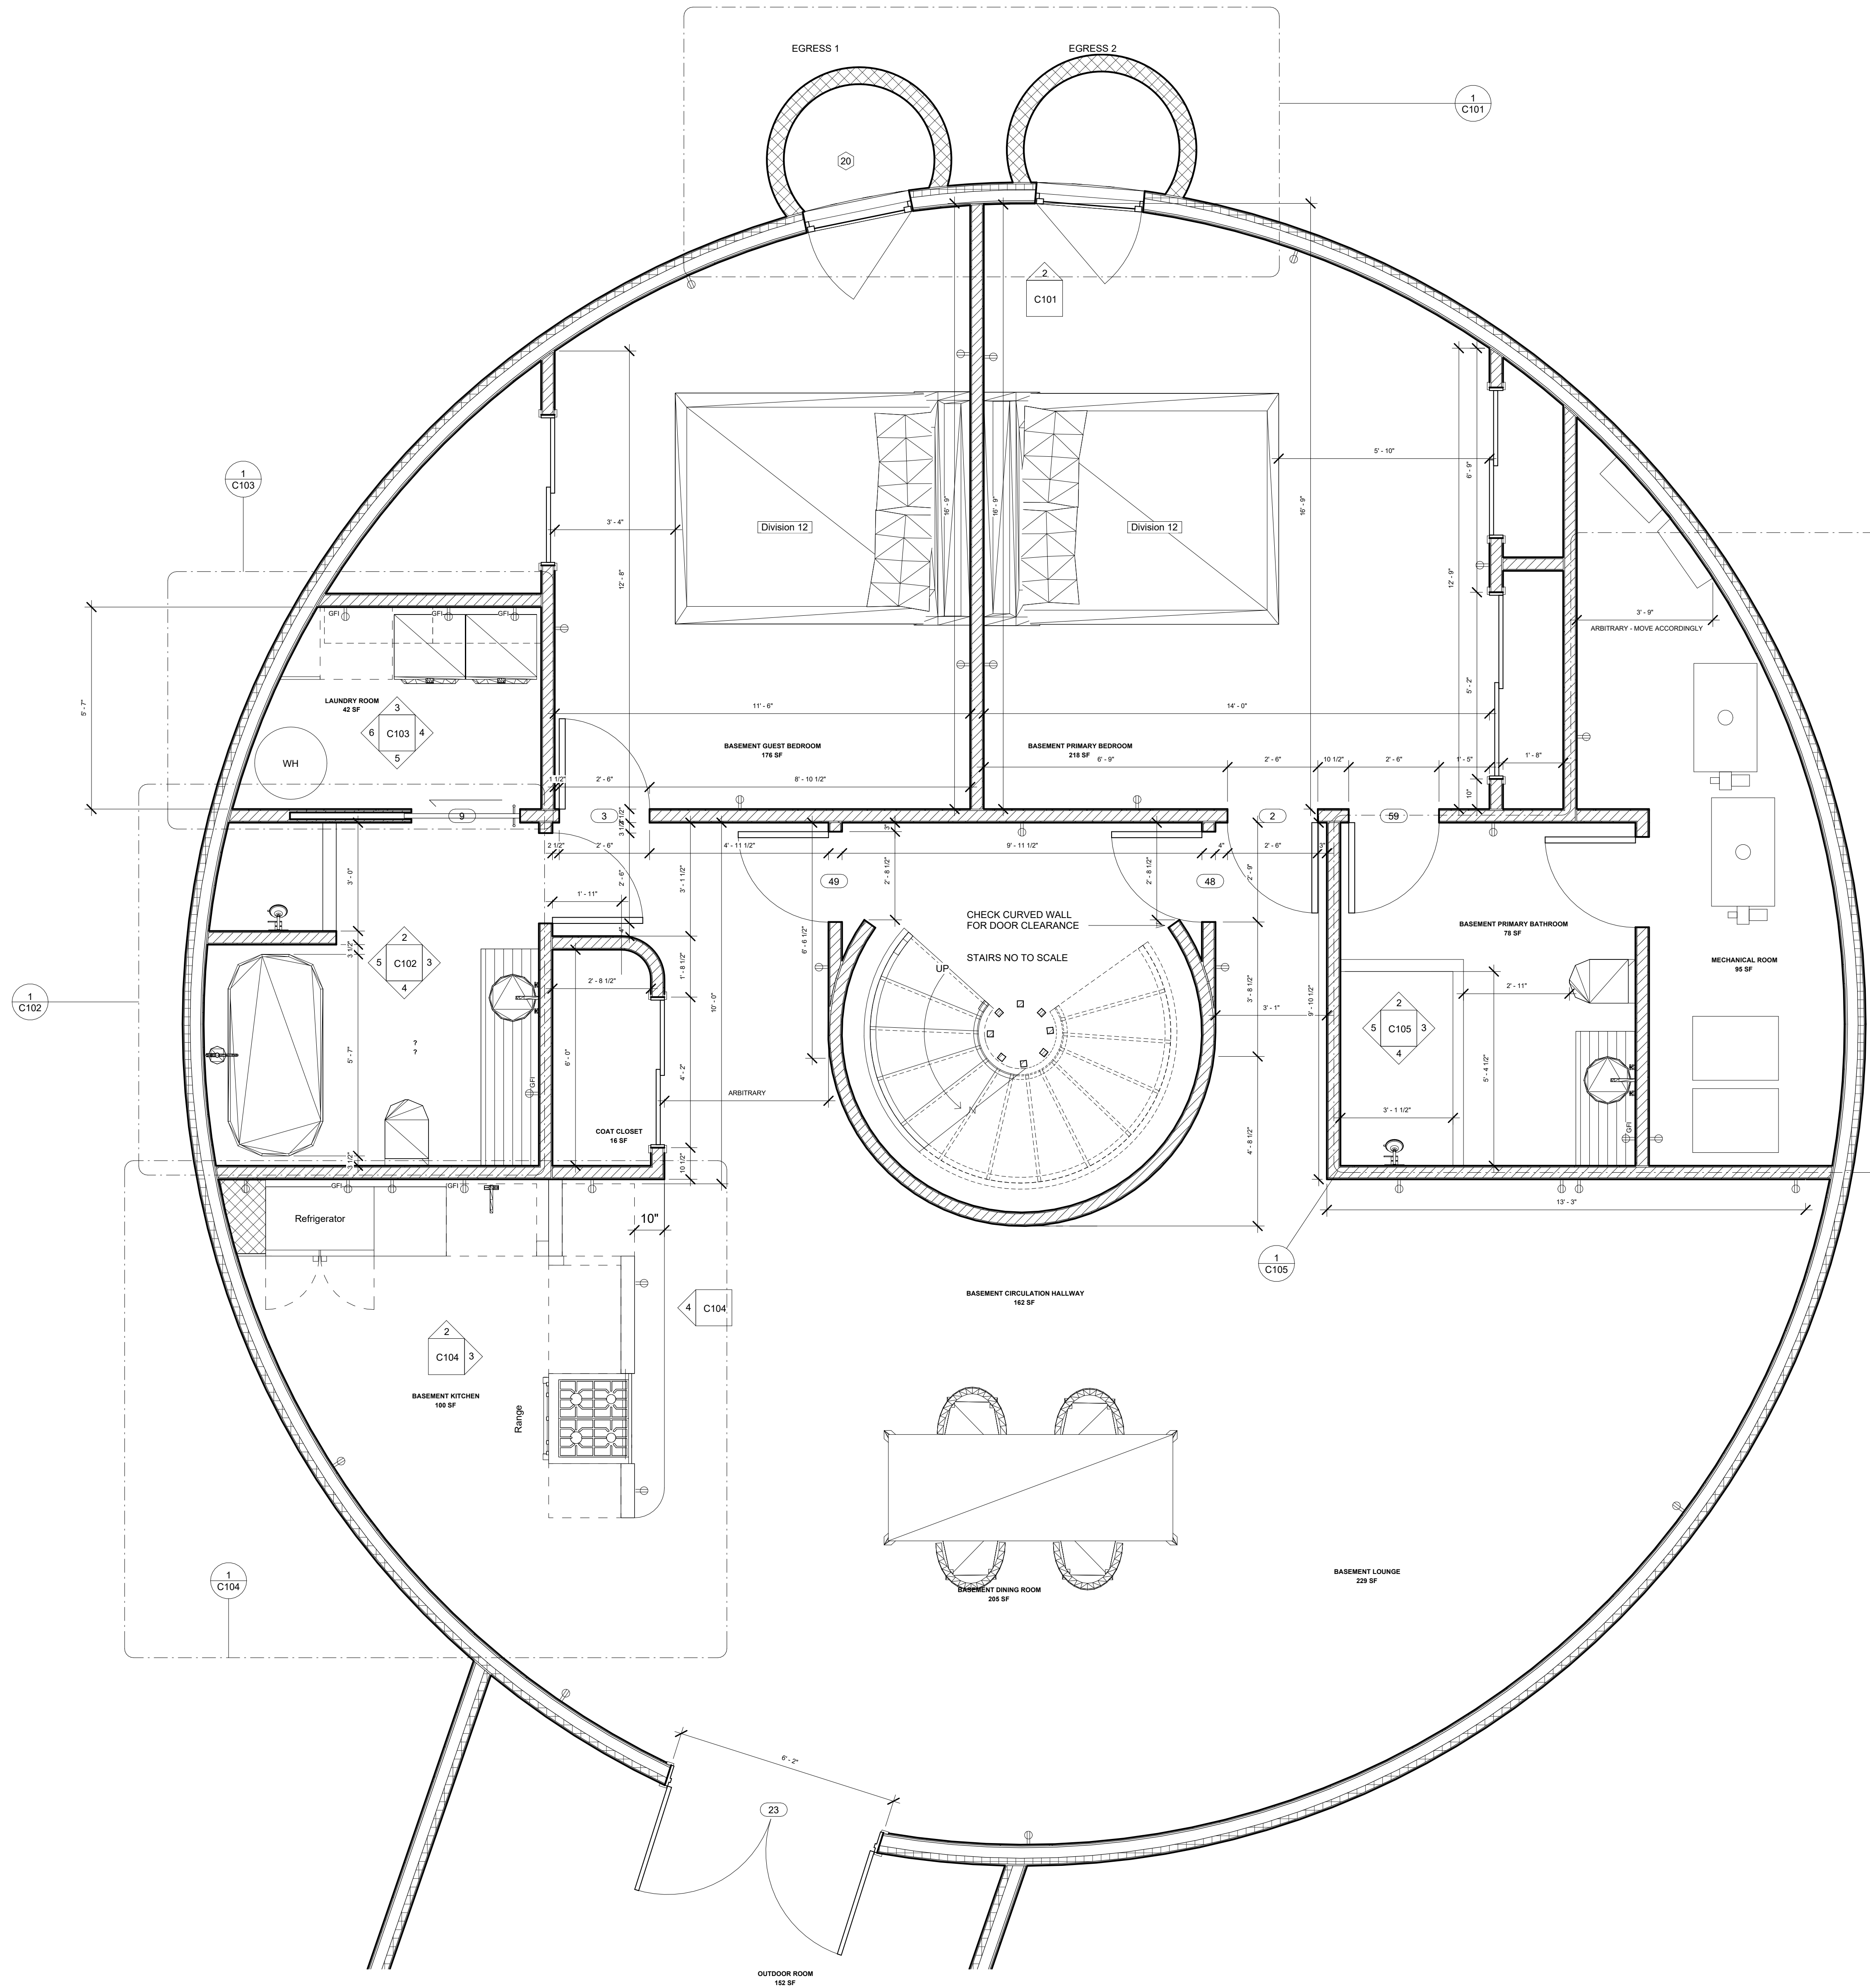


1 BASEMENT
 1/2" = 1'-0"

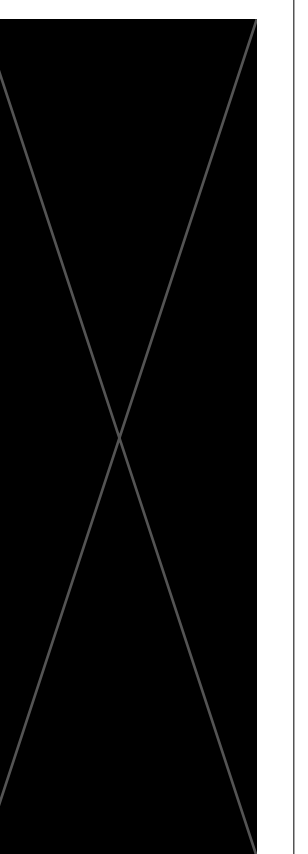


SIGN OFF:
 ODD
 JH
 5/12/2023 5:18:49 PM


A103

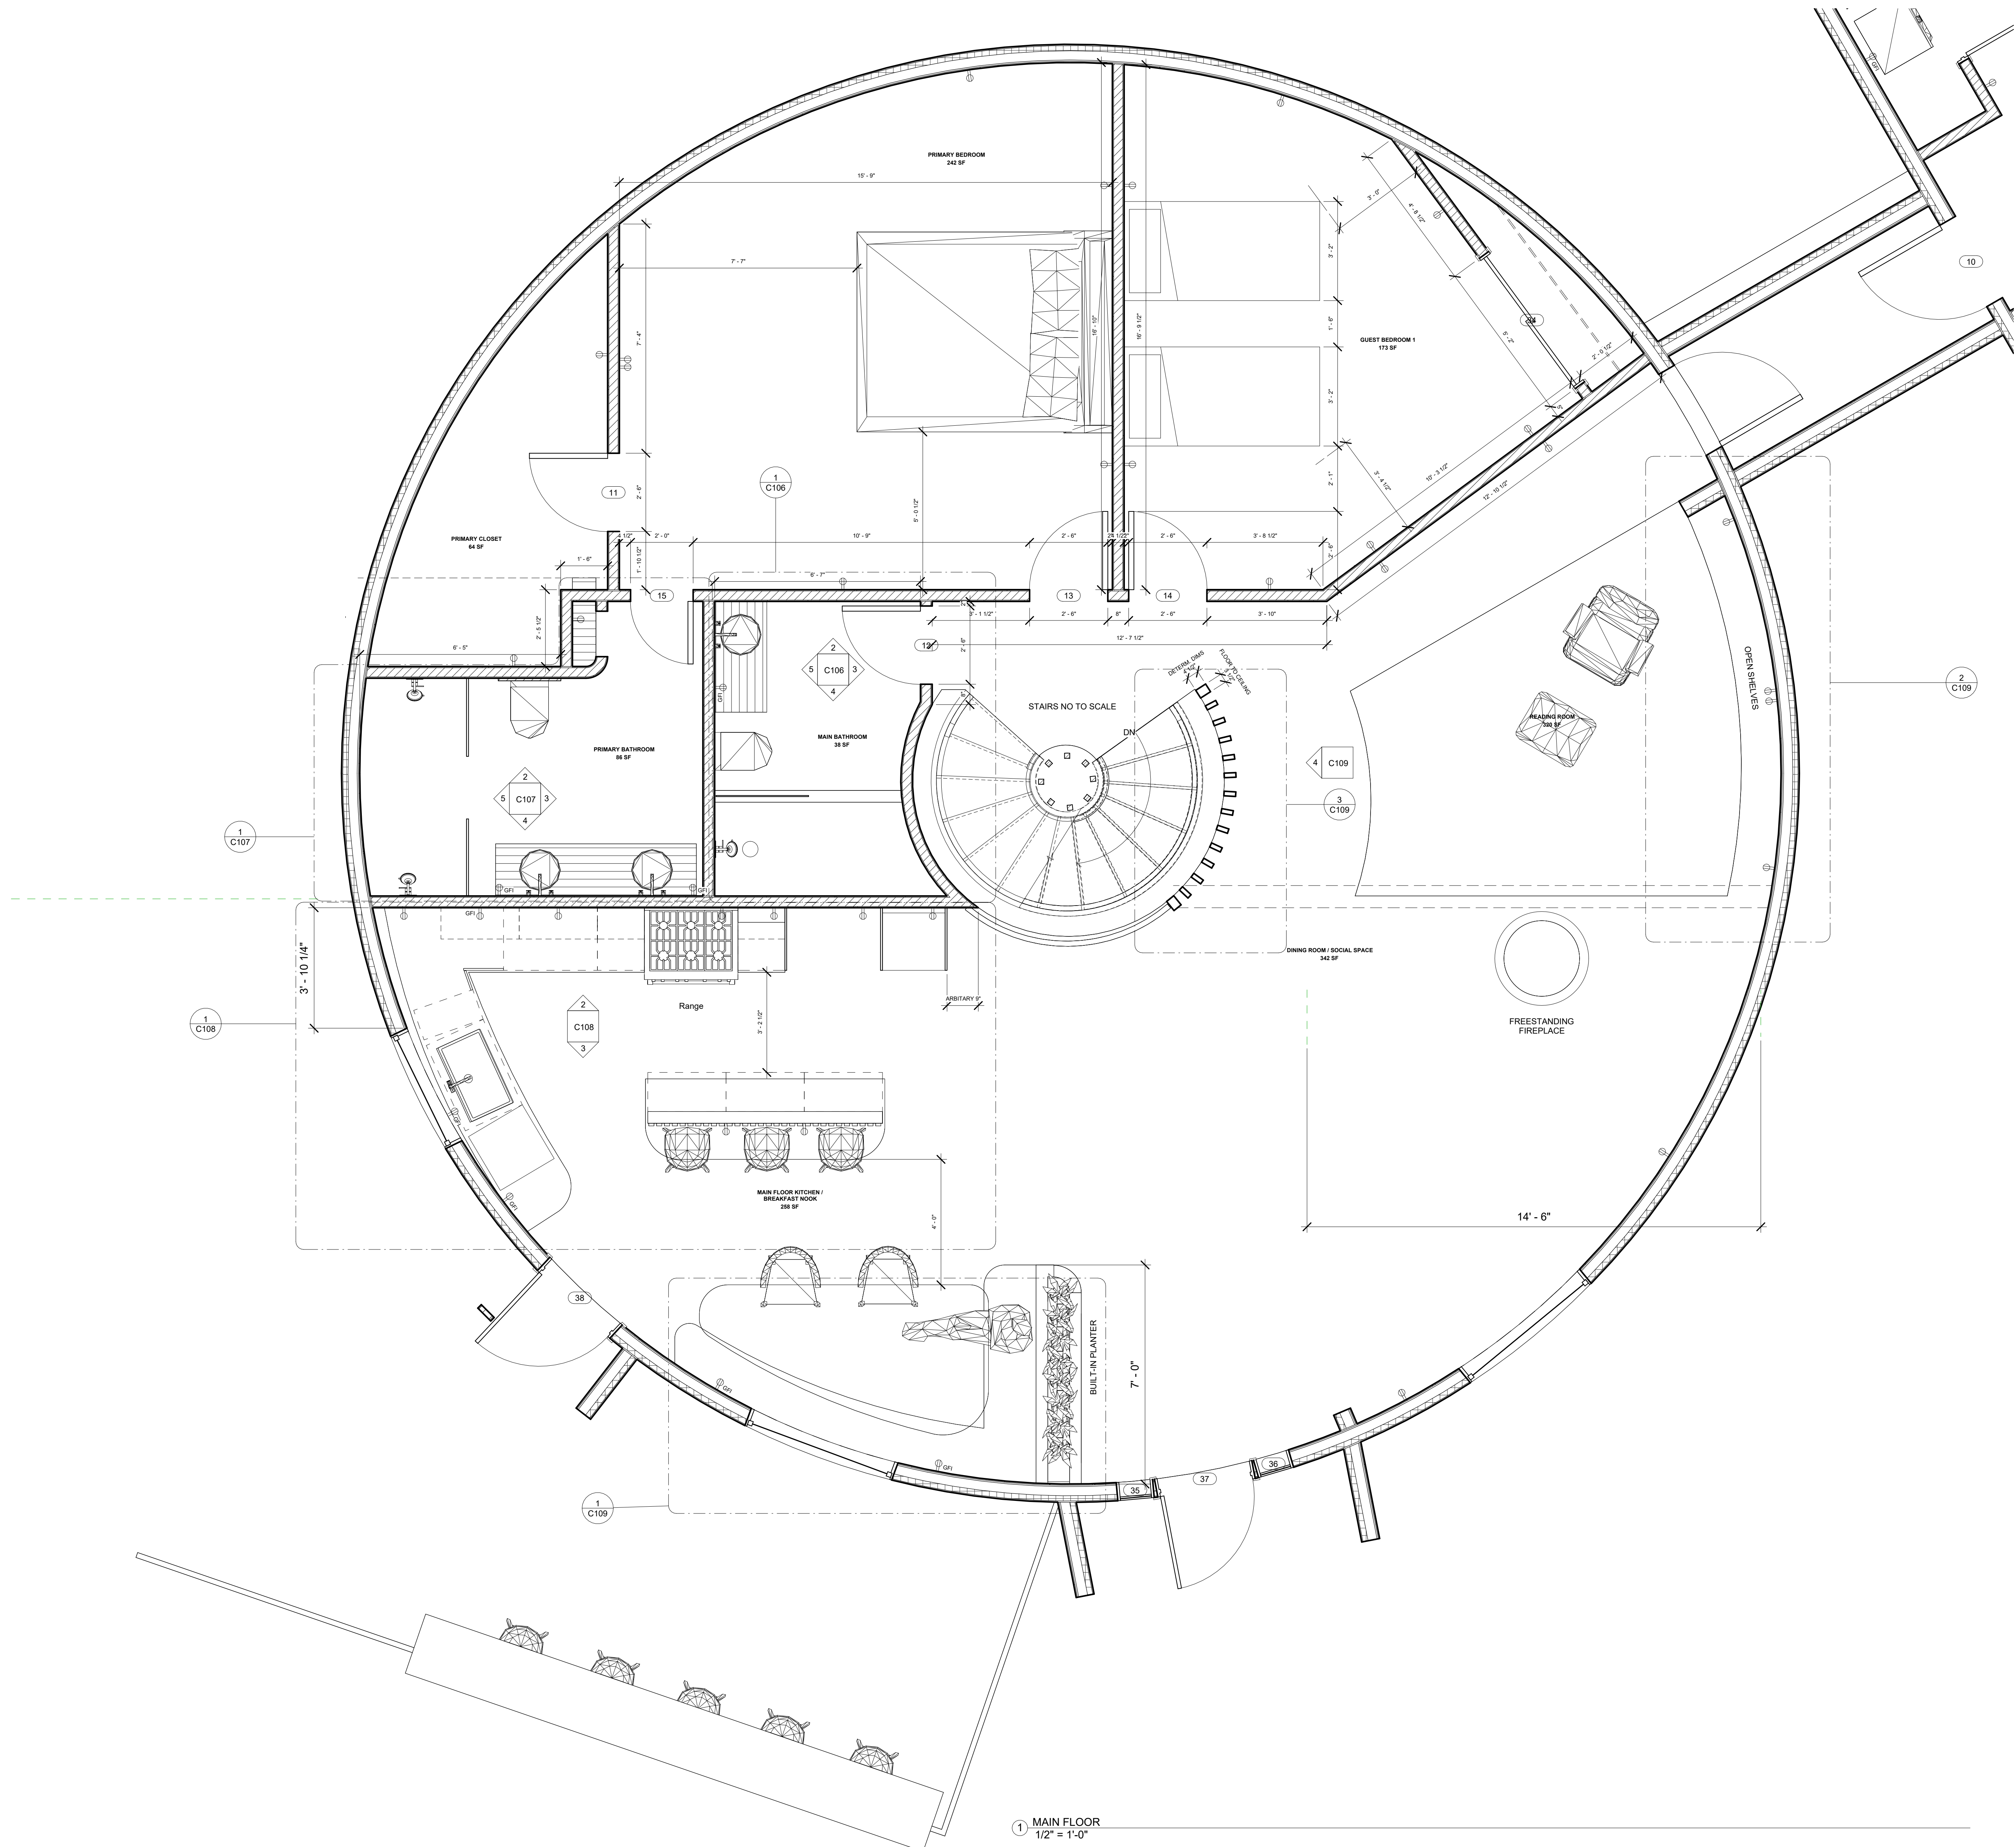

1 MAIN FLOOR
 1/2" = 1'-0"

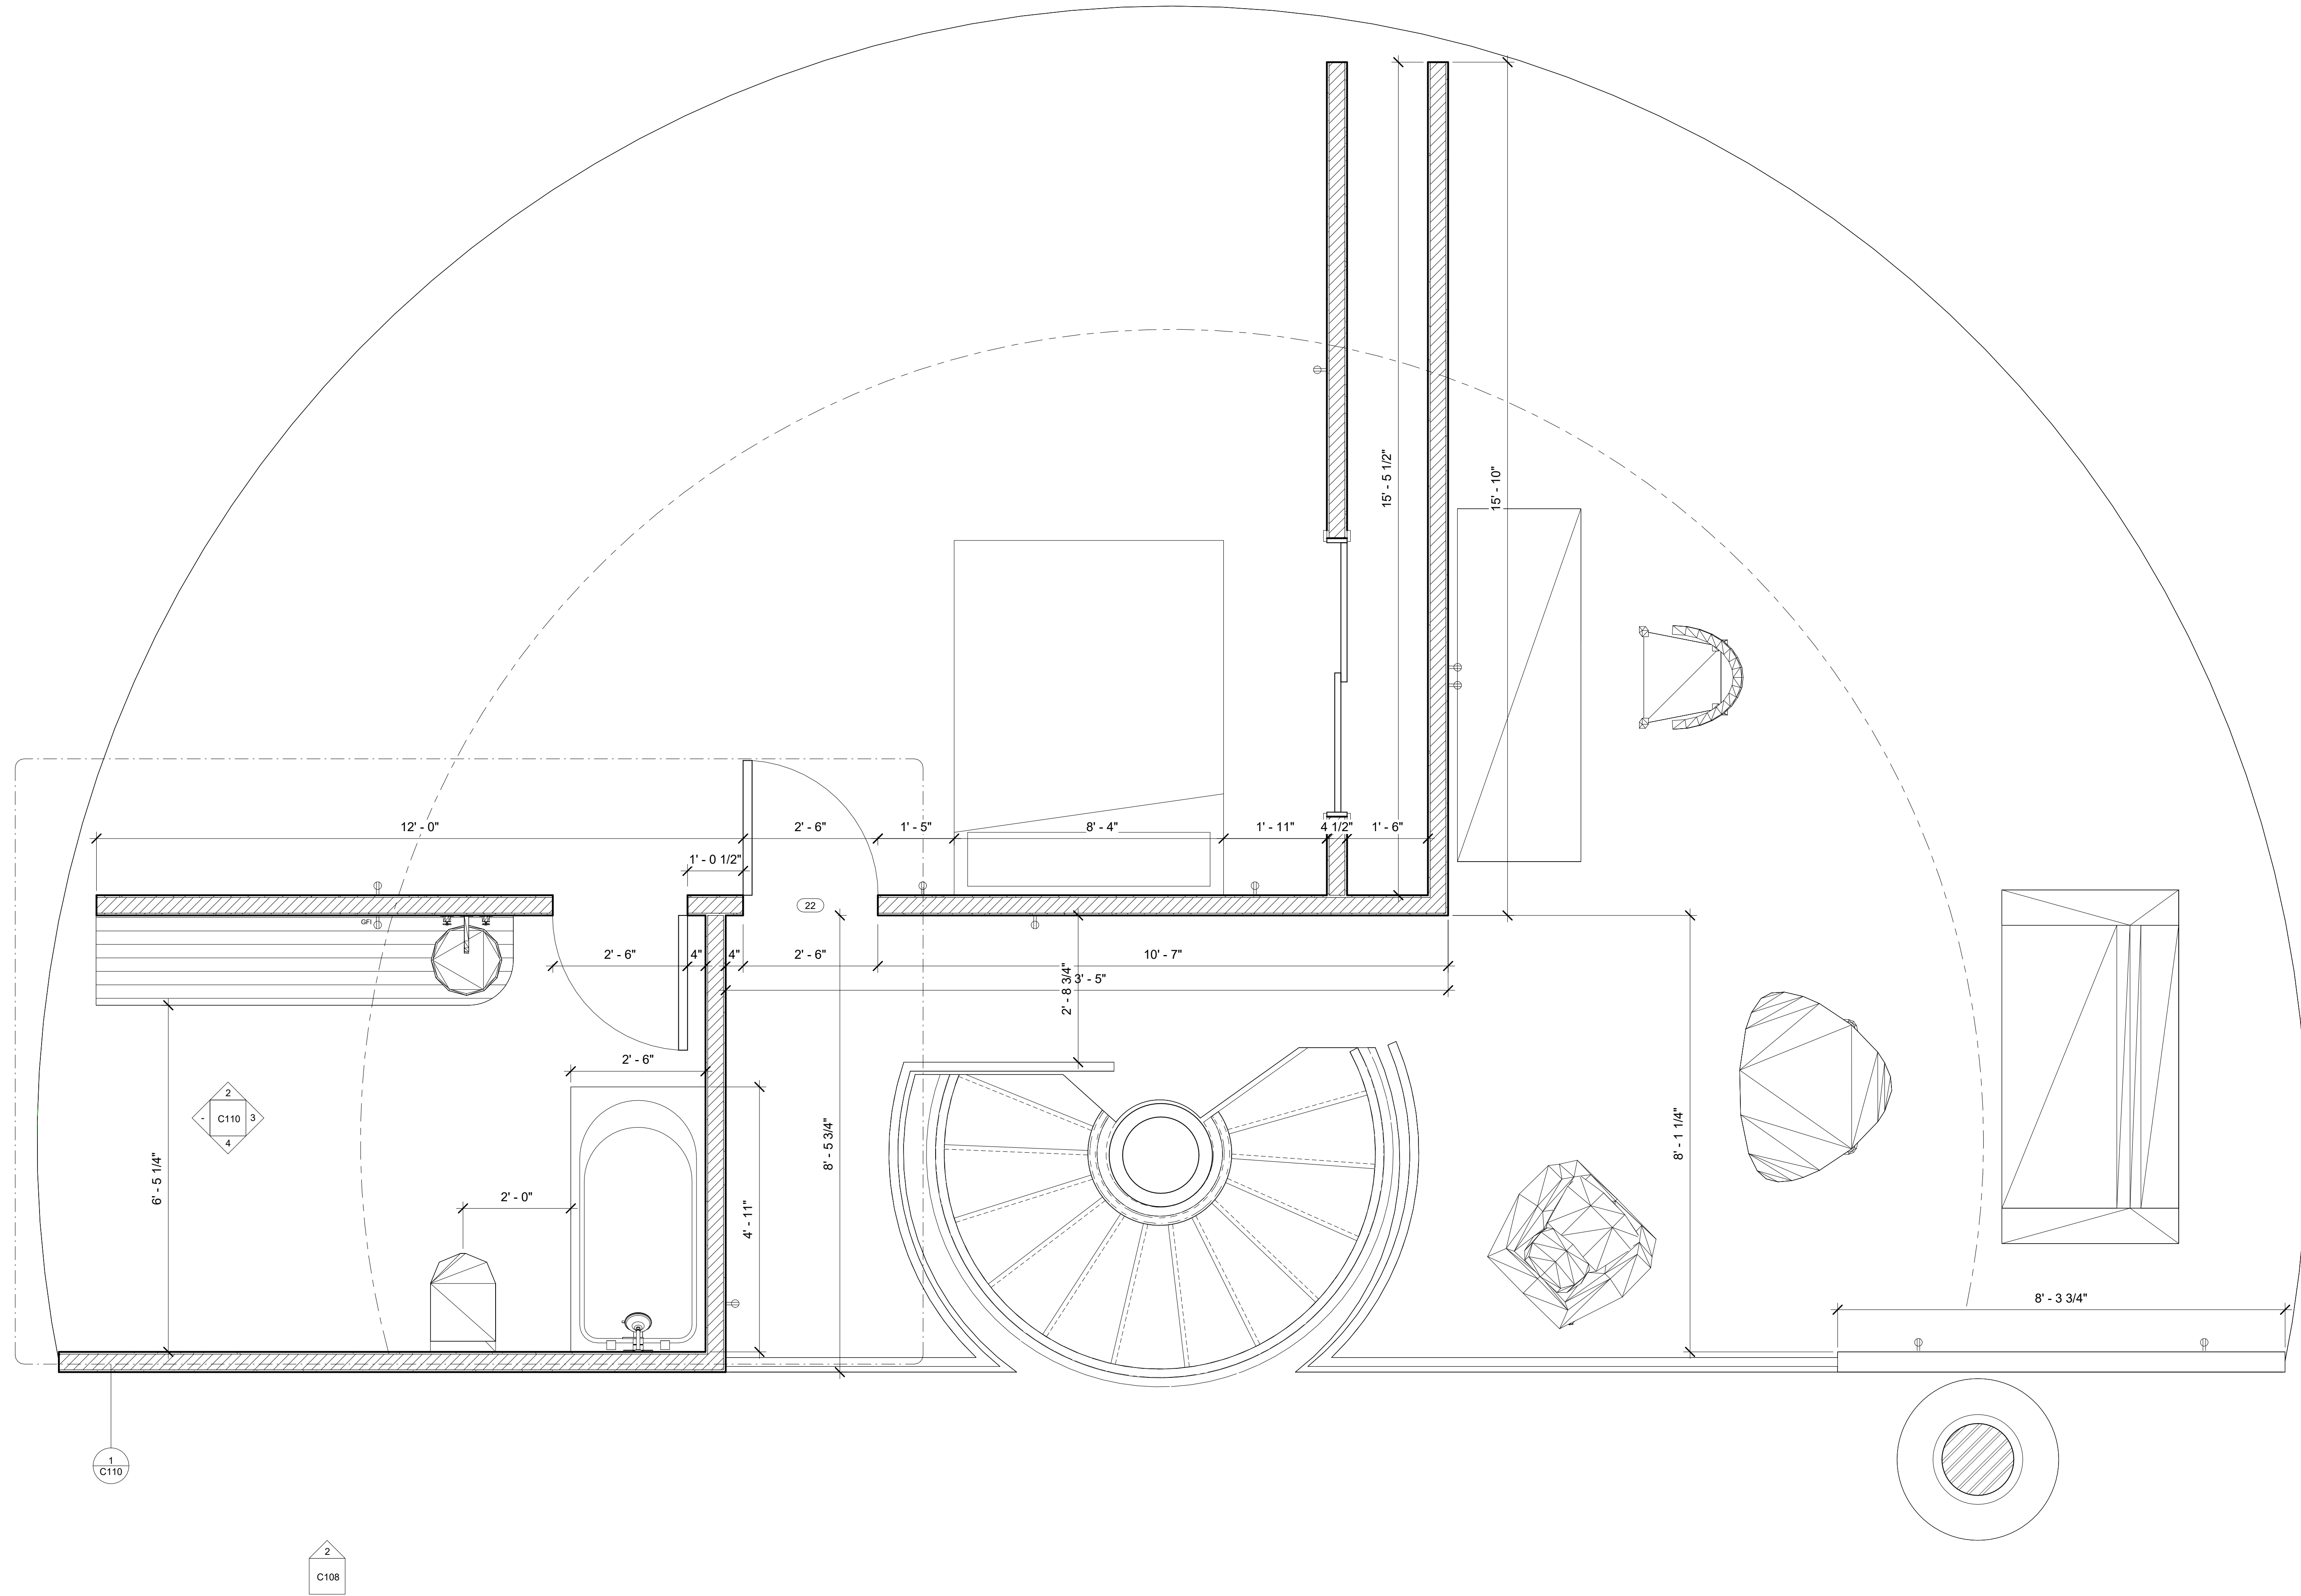

1 1ST FLOOR
3/4" = 1'-0"

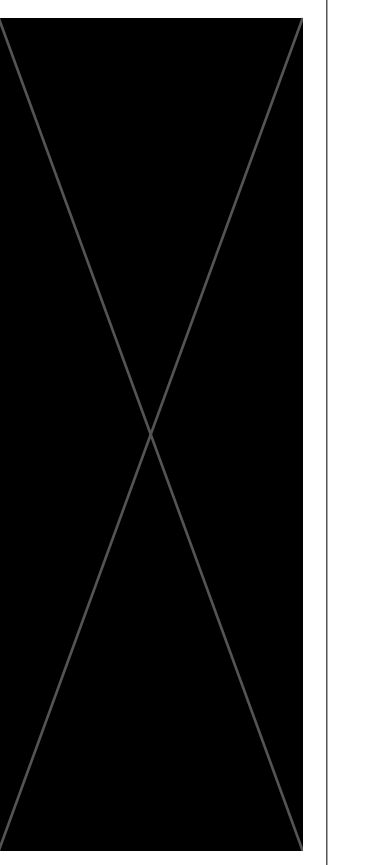


SIGN OFF:

ODD

Designer

5/12/2023 5:18:51 PM

A105

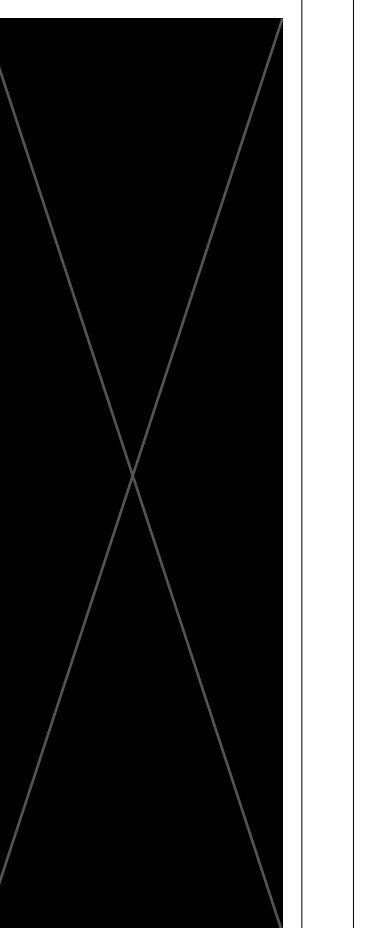

SIGN OFF:

ODD

JH

5/12/2023 5:18:51 PM

A106



1 Section 1
1/2" = 1'-0"