


Section

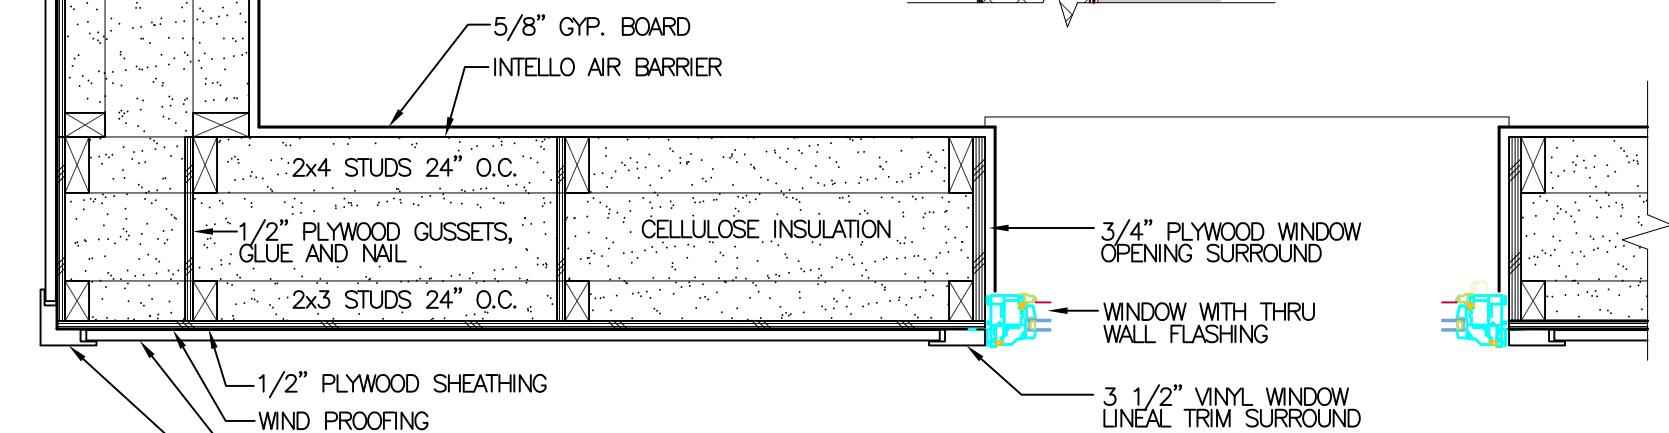

Generic Wall

Scale: 1" = 1'-0"

Plan