




X-Bracket by InSoFast Control Layers

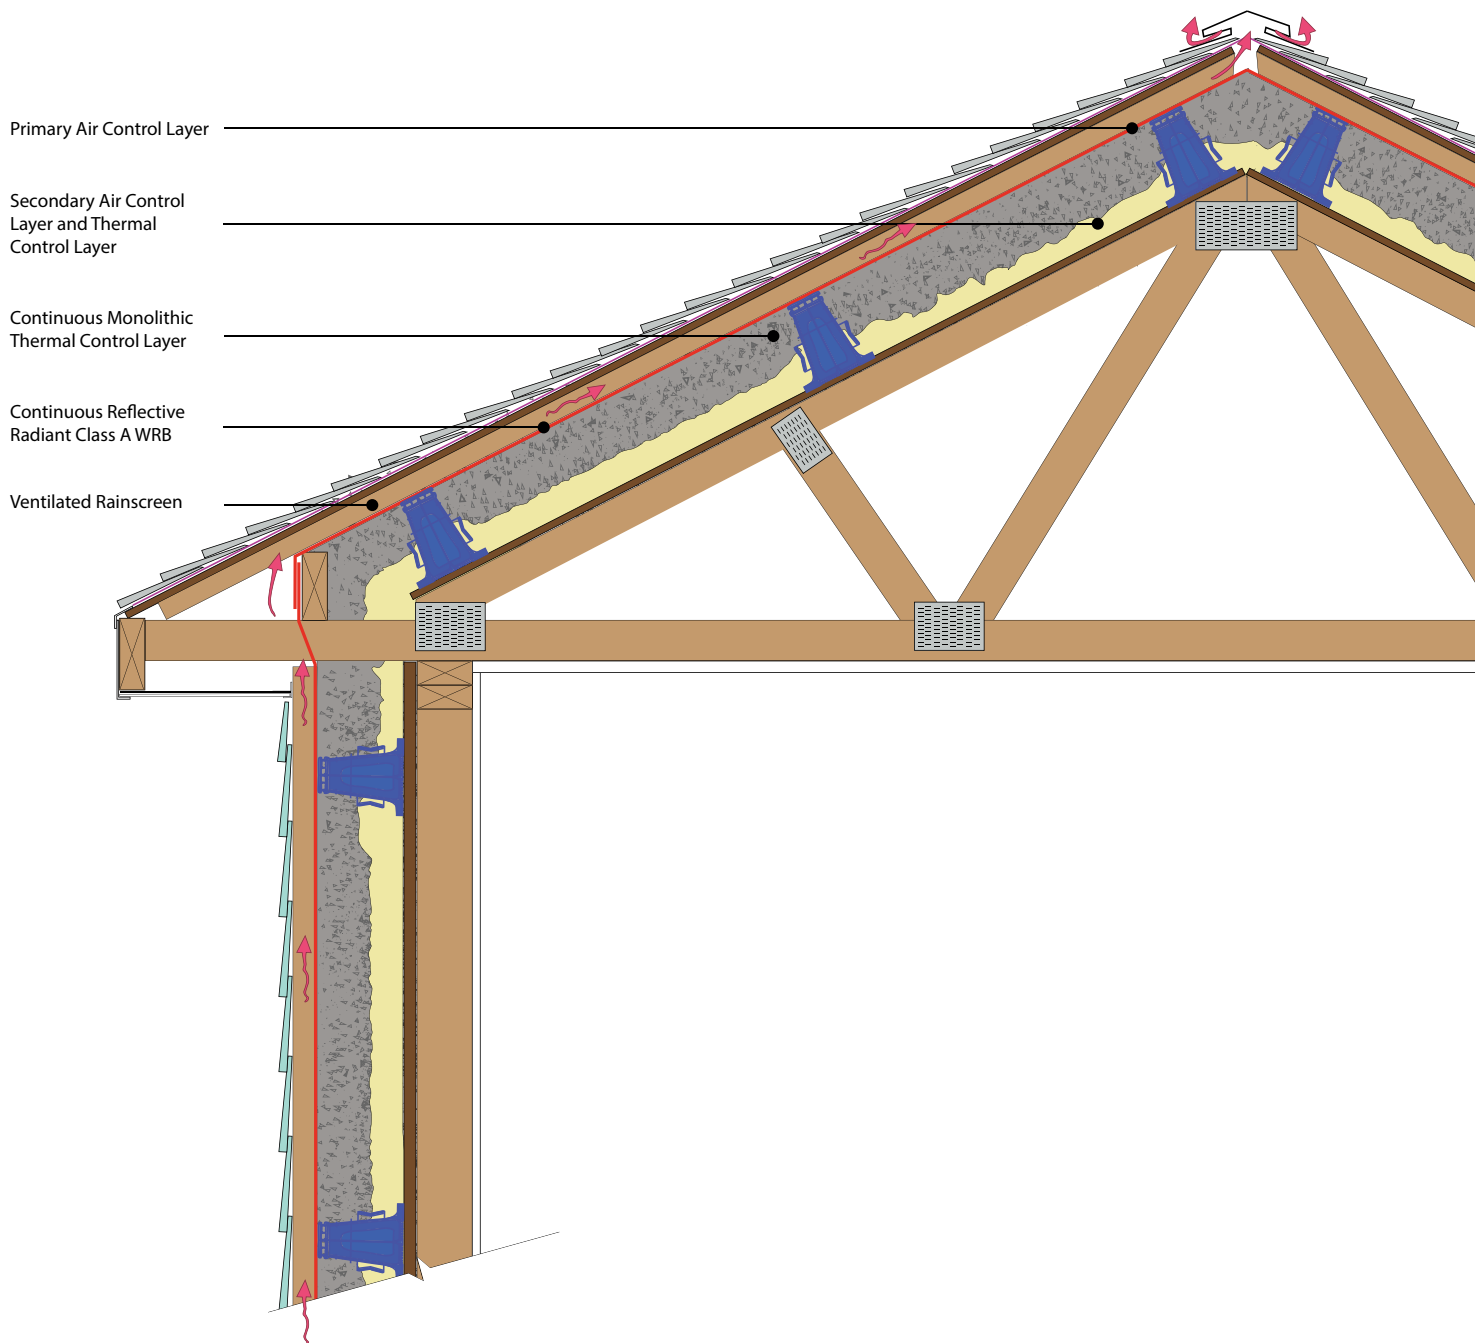

Primary Air Control Layer

Secondary Air Control
Layer and Thermal
Control Layer

Continuous Monolithic
Thermal Control Layer

Continuous Reflective
Radiant Class A WRB

Ventilated Rainscreen