


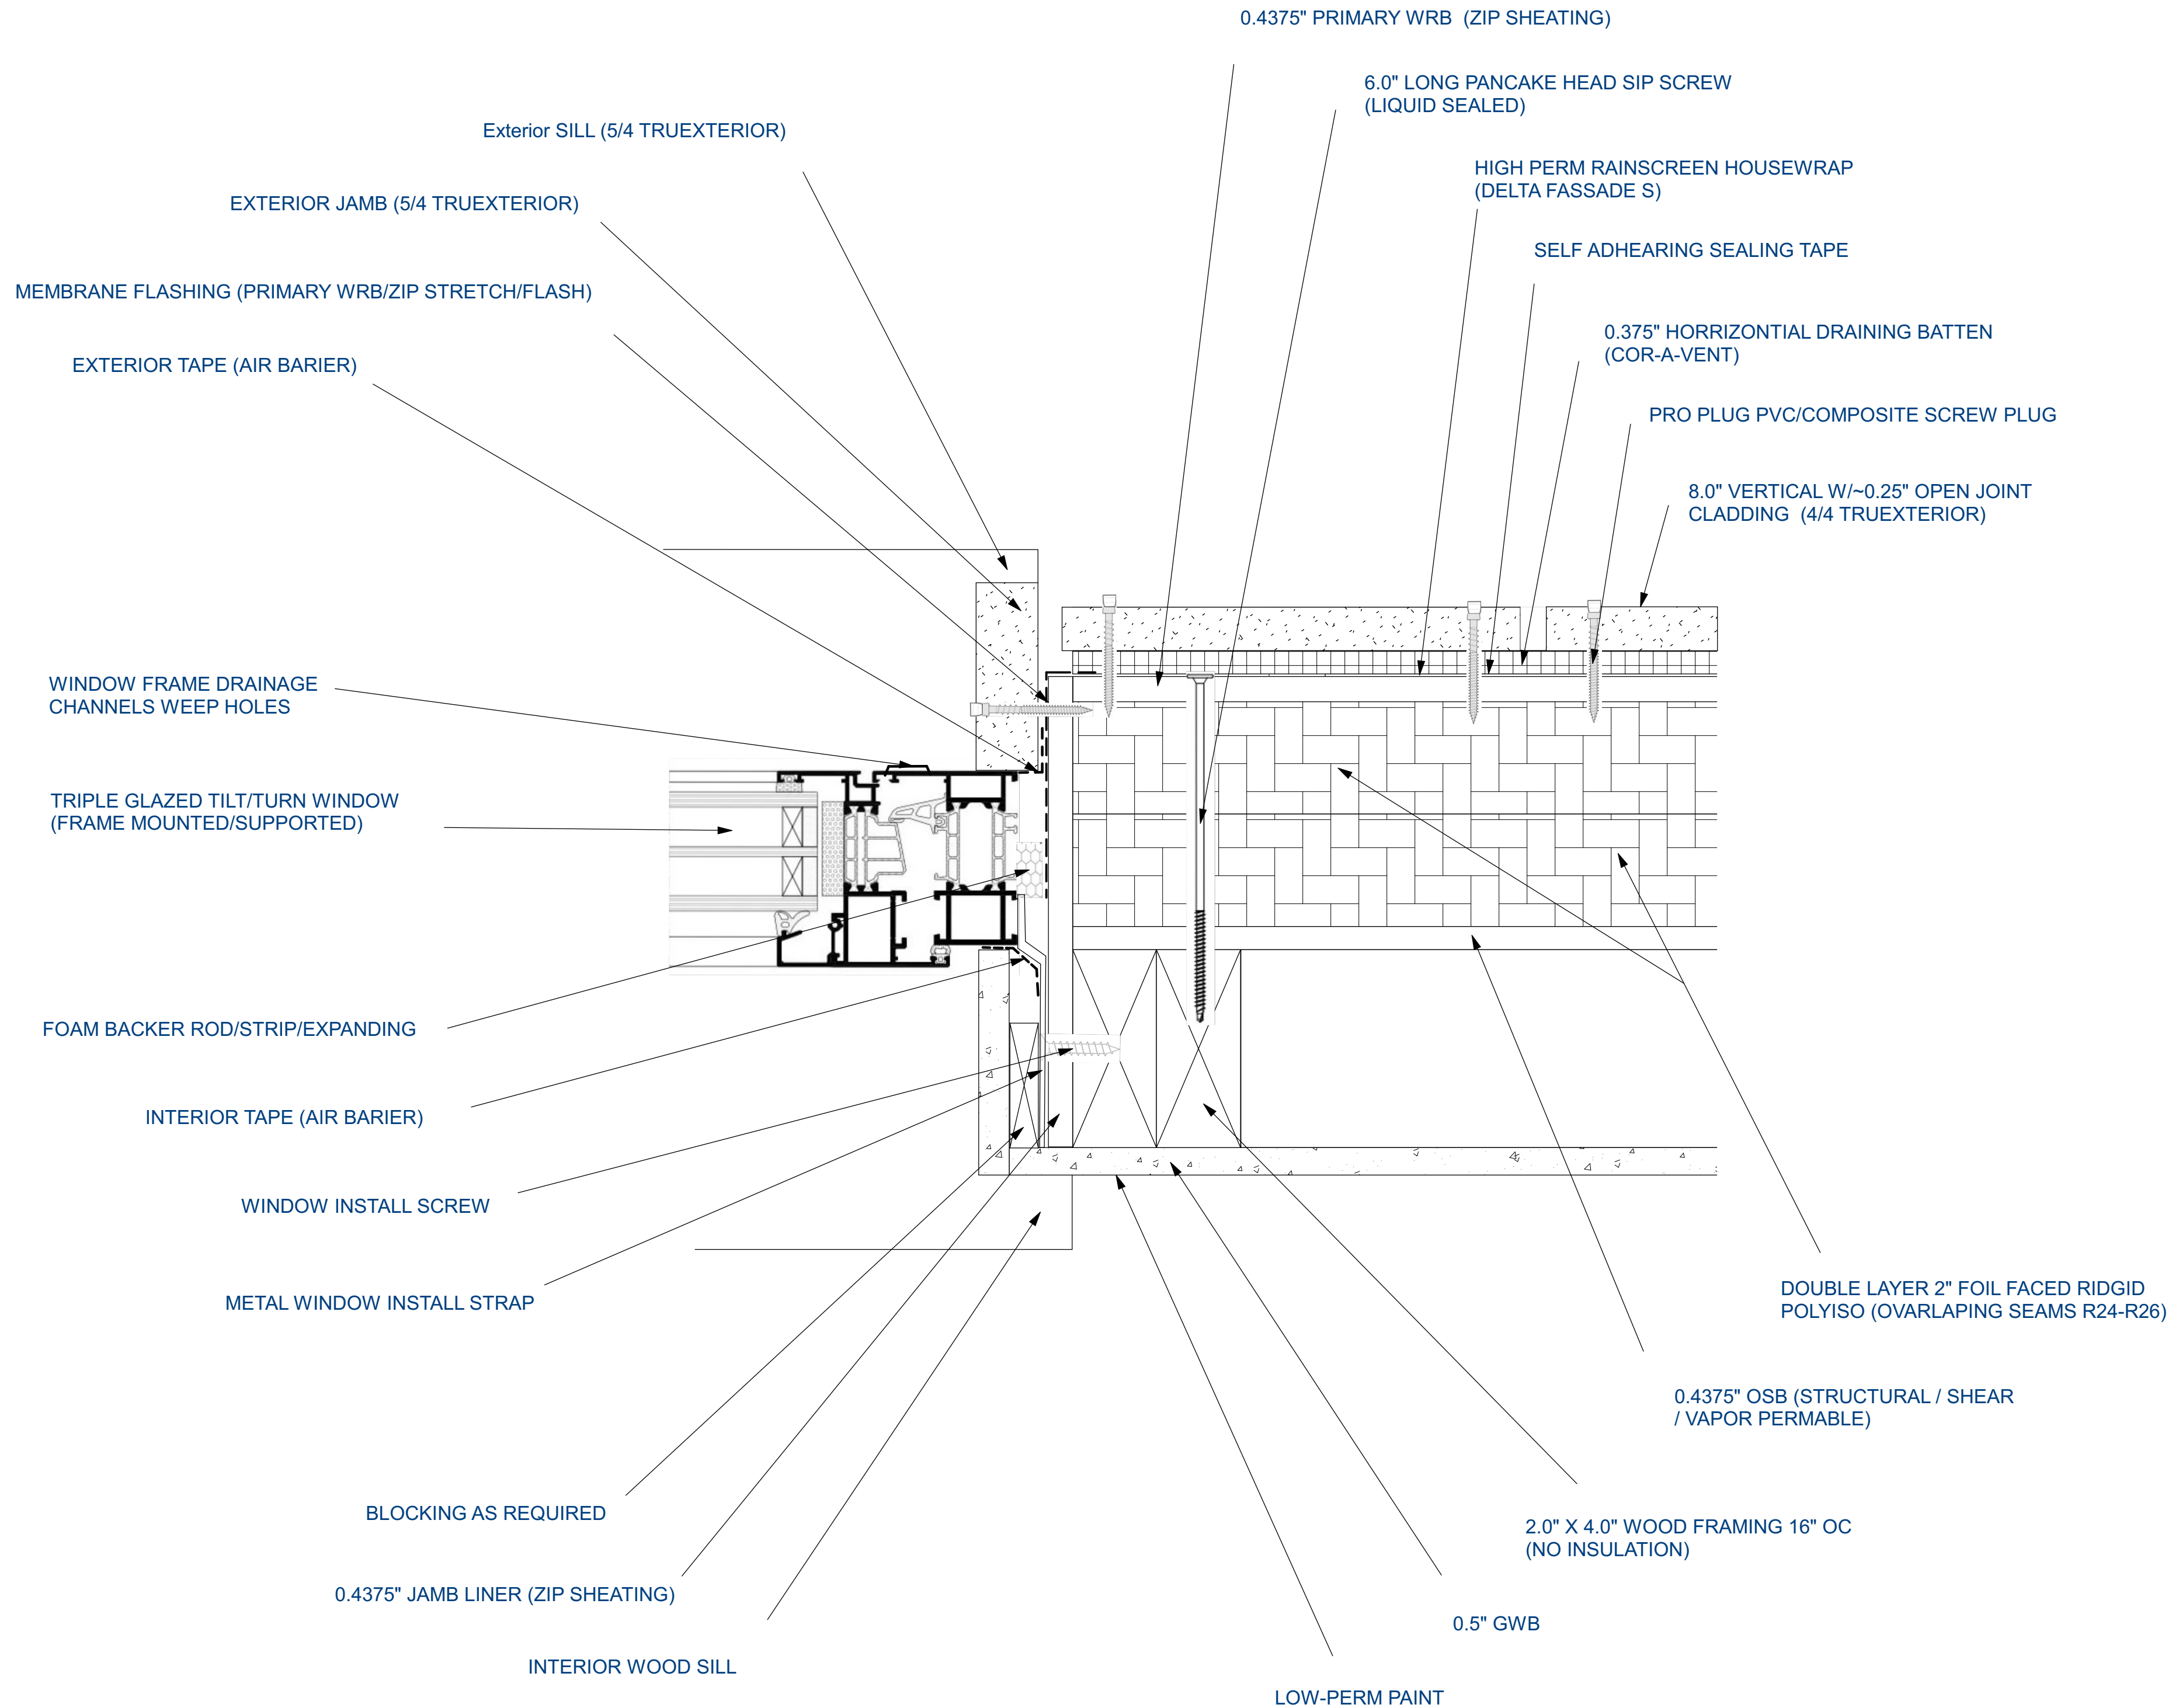



NO.	DESCRIPTION	BY	DATE

SHEET TITLE:

WINDOW JAMB
DETAILS

PROJECT DESCRIPTION:

DRAWINGS PROVIDED BY:

DATE:

05/08/2025

SCALE:

6"=1'

SHEET:

A-6.4