

(N) BLOWN-IN CELLULOSE INSULATION

(N) 1" RIGID FOAM AS EAVE INSULATION Baffle

(N) SMART INTERIOR AIR BARRIER OR PLYWOOD/OSB - TAPED AT ALL SEAMS AND TO TOP PLATES

(N) 2X STRAPPING

(N) INSECT MESH WRAPPING OVER CI & RAINSCREEN

(N) COR-A-VENT RS-400

(N) BIRD BLOCK

(E) 2X4 ROOF RAFTERS

(N) ROOF SHINGLES

(N) PEEL-N-STICK UNDERLAYMENT

(E) ROOF SHEATHING REPLACE AS NEEDED

(N) DRIP EDGE

(N) 5/4 X 6 FASCIA

(N) FIBER CEMENT LAP SIDING 4" EXPOSURE

(N) 1X4 UTILITY BOARD RAINSCREEN


(N) 2" MINERAL WOOL EXTERIOR INSULATION R-8.4

(N) HENRY BLUESKIN VP100 WRB

(E) BOARD SHEATHING

(N) MINERAL WOOL CAVITY INSULATION R-15

(N) 1/2 DRYWALL

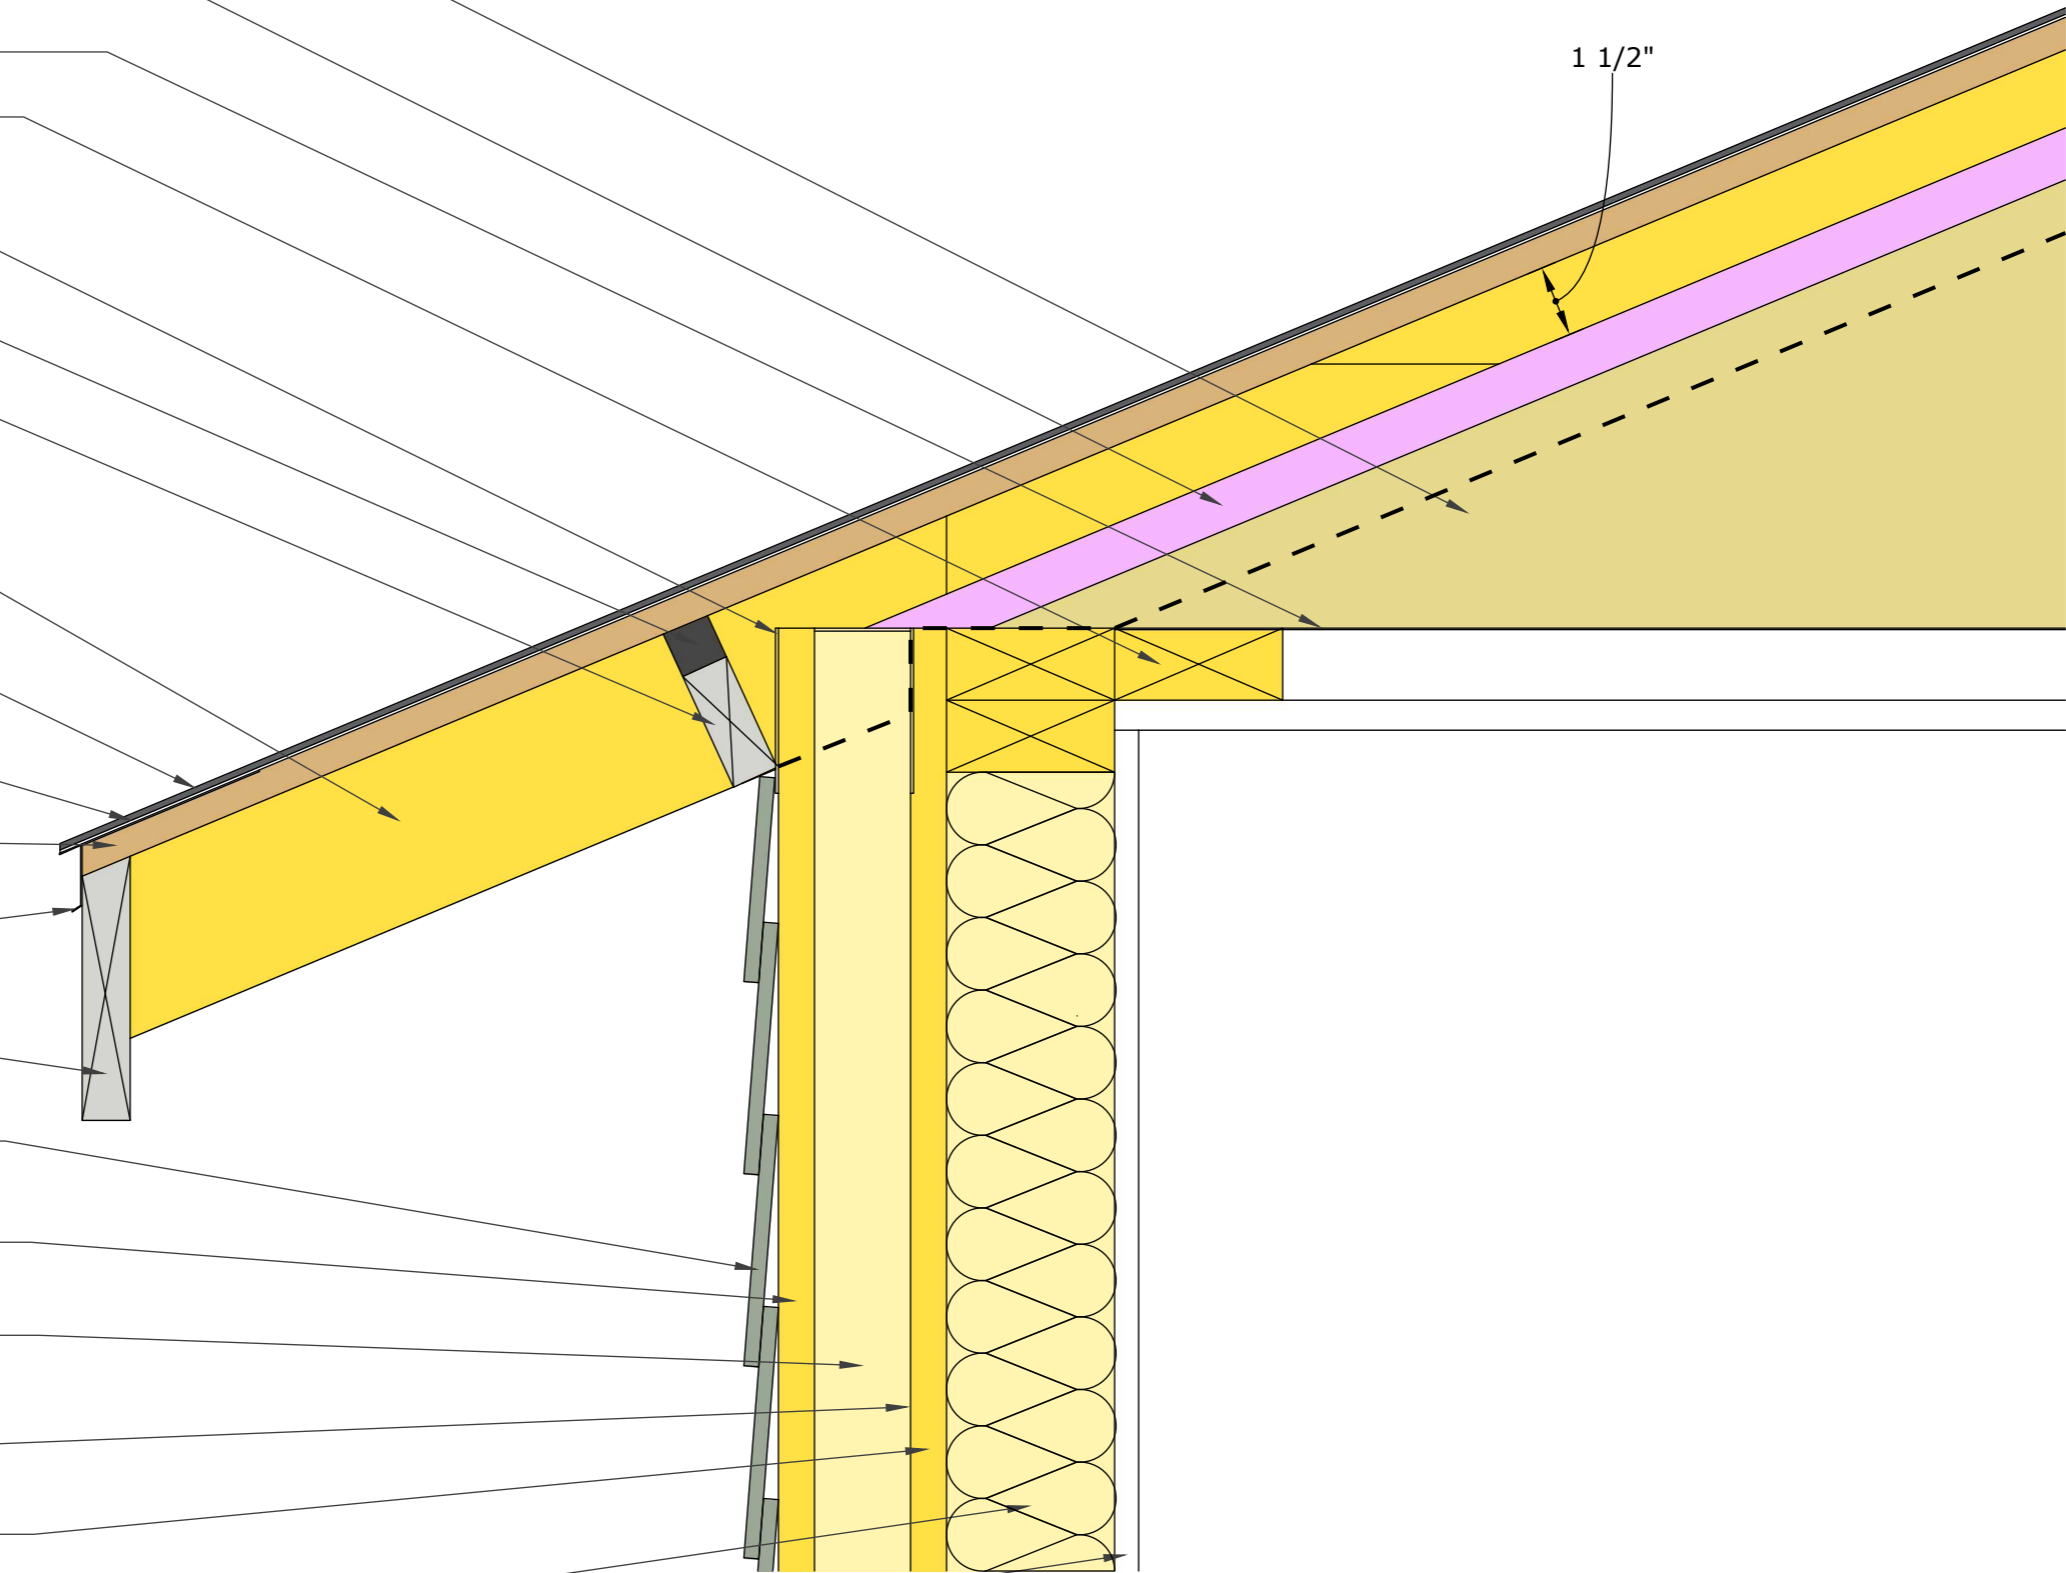

1 1/2"