



Second Floor Framing
Detail/Dimensions

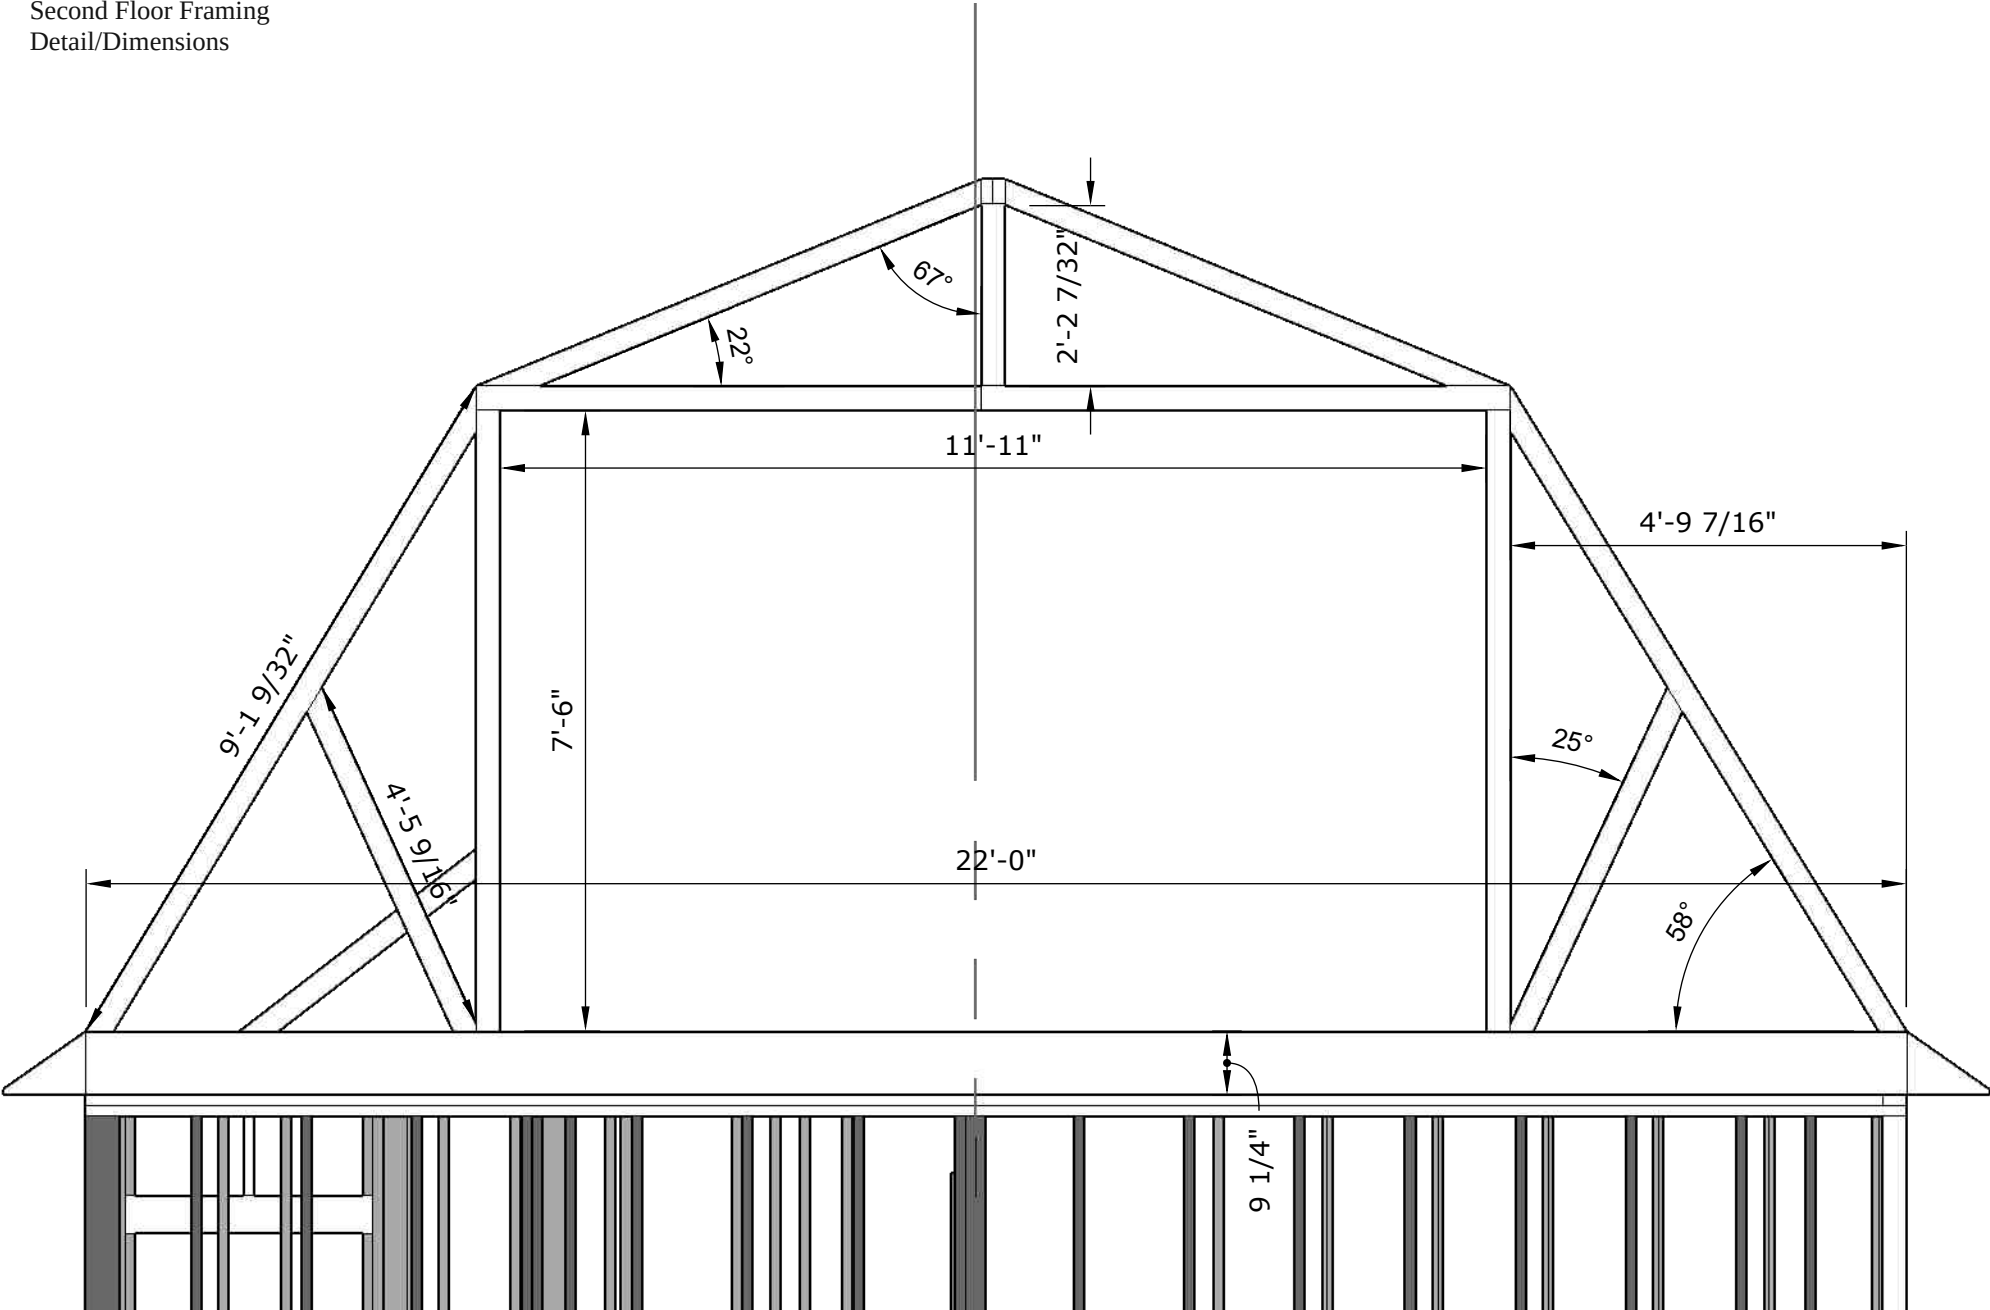

Existing Condition -
Southwest Perspective

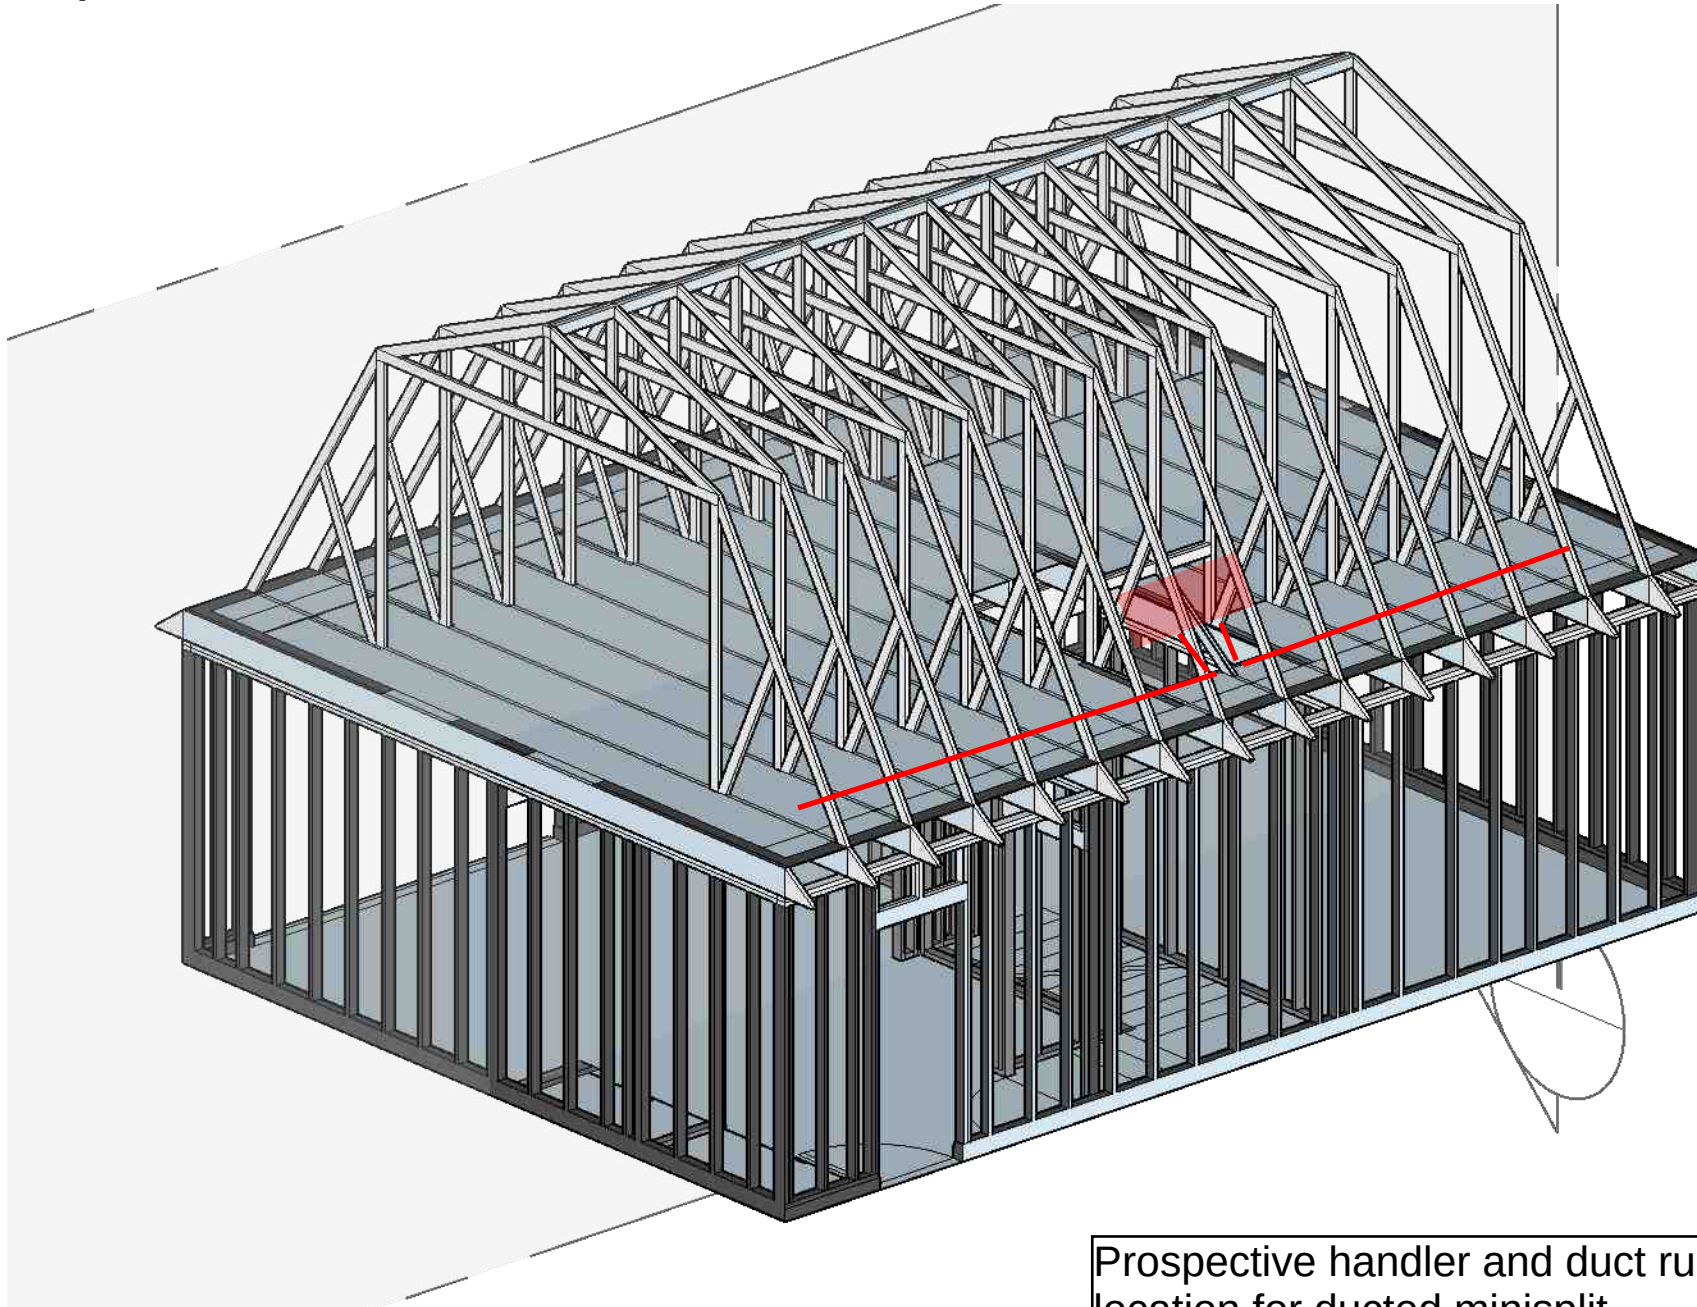

Prospective handler and duct run
location for ducted minisplit.

